

[illegible]

CONTRACT DATE:	03/31/2022
BUILDING TYPE:	END. MED 40
PLAN VERSION:	SEPT. 2021
BRAND DESIGNER:	
SITE NUMBER:	315669
ENTITY NUMBER:	458169
PA/PM:	
DRAWN BY.:	
JOB NO.:	22204

ENDEAVOR 2.0  
SPEARS CREEK CHURCH RD  
(BY LIBERTY RIDGE DRIVE)  
SOUTH CAROLINA 29229




## ENDEAVOR 2.0


### WALL SECTIONS

## A5.1


PLOT DATE: 5/18/2022 2:21:47 PM

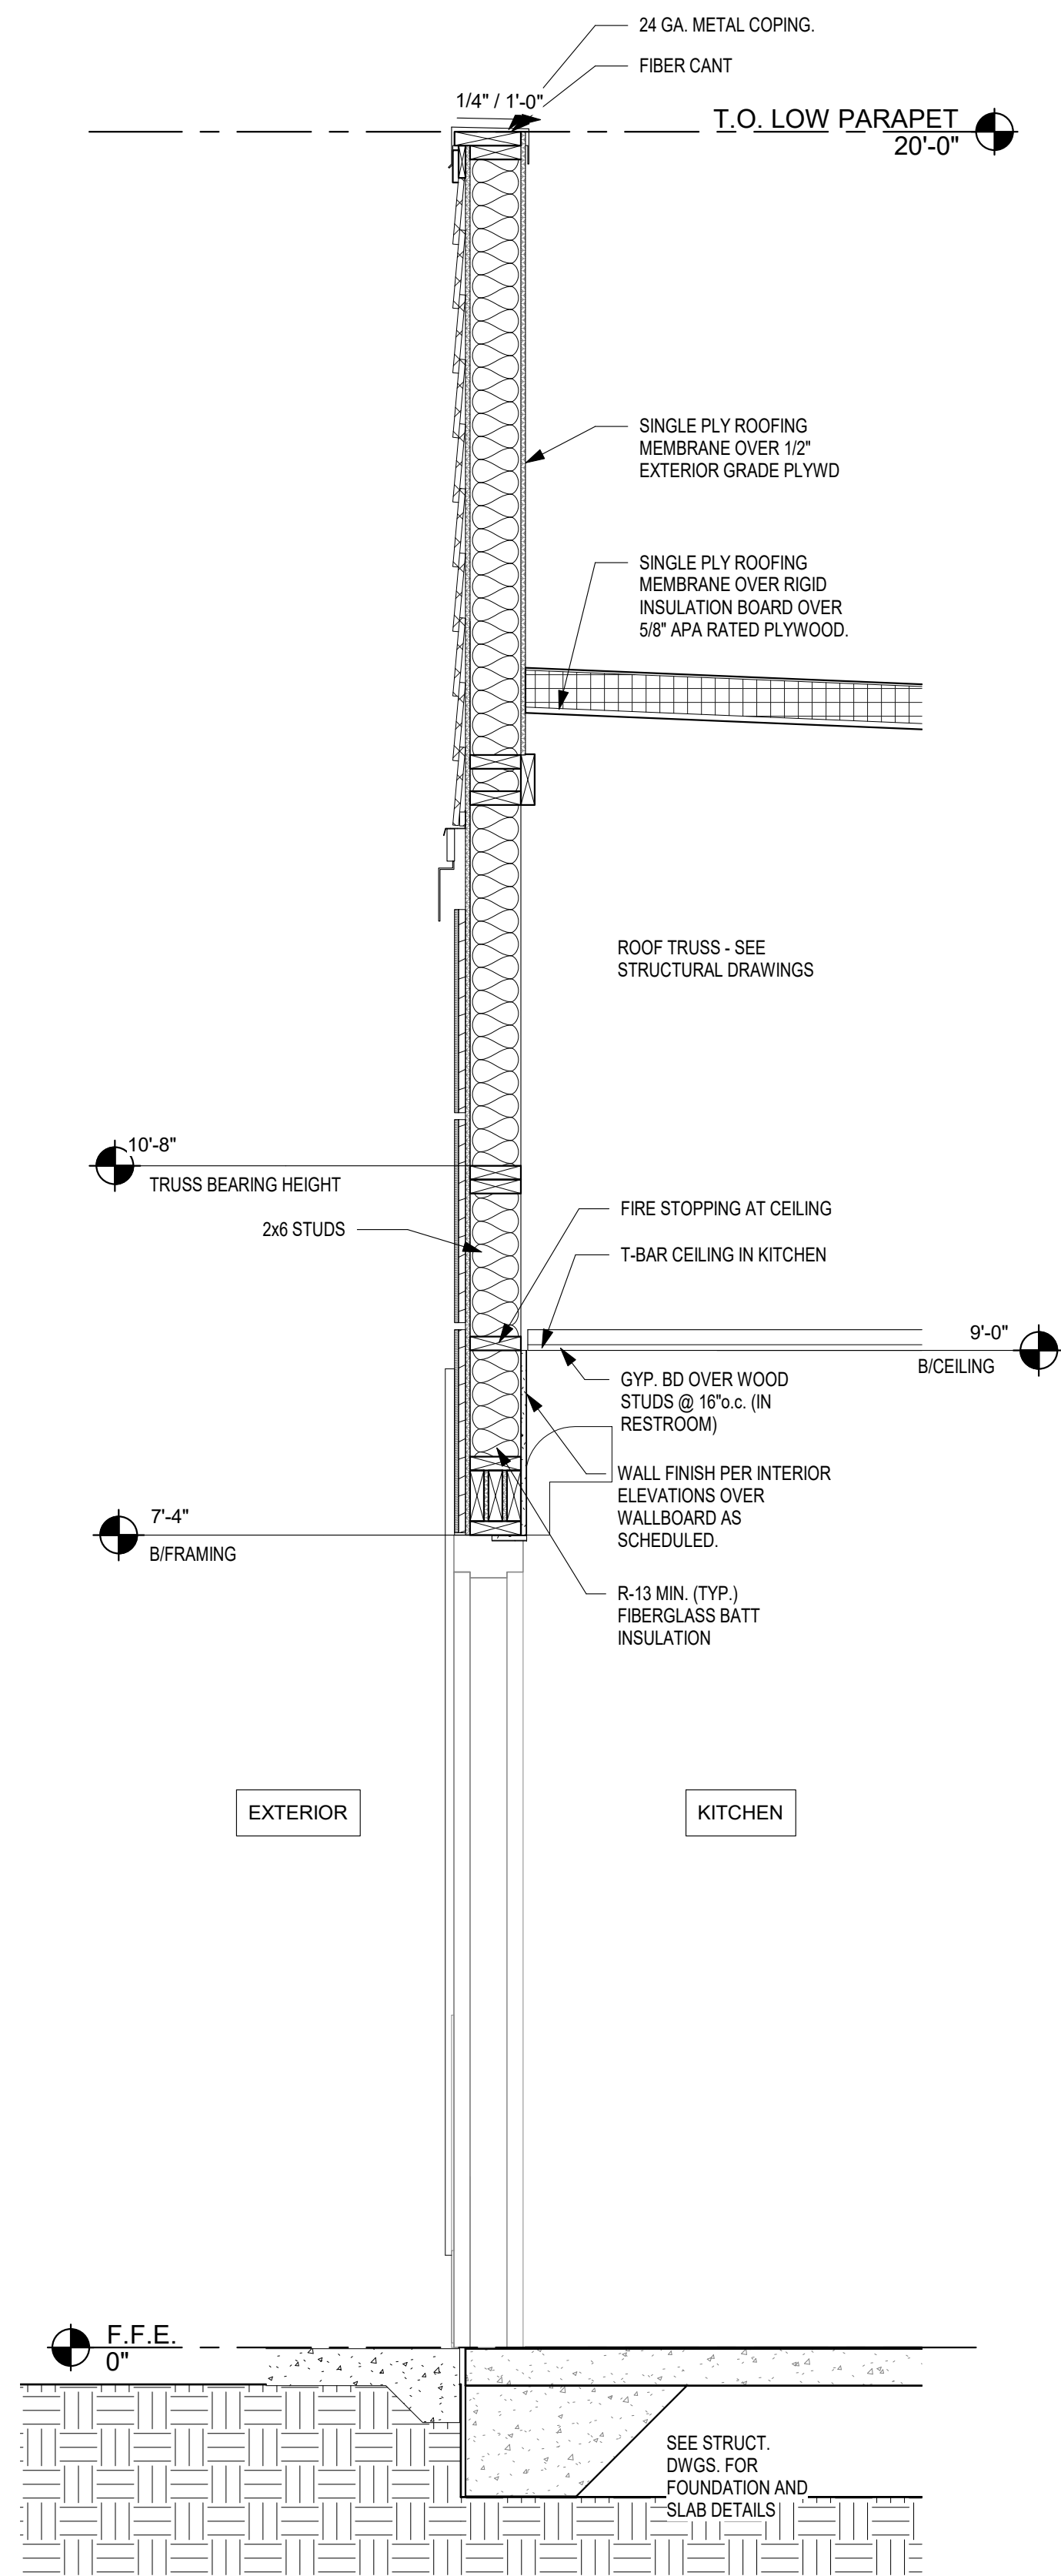


**WALL SECTION AT SERVICE DOOR**  $3/4" = 1'-0"$

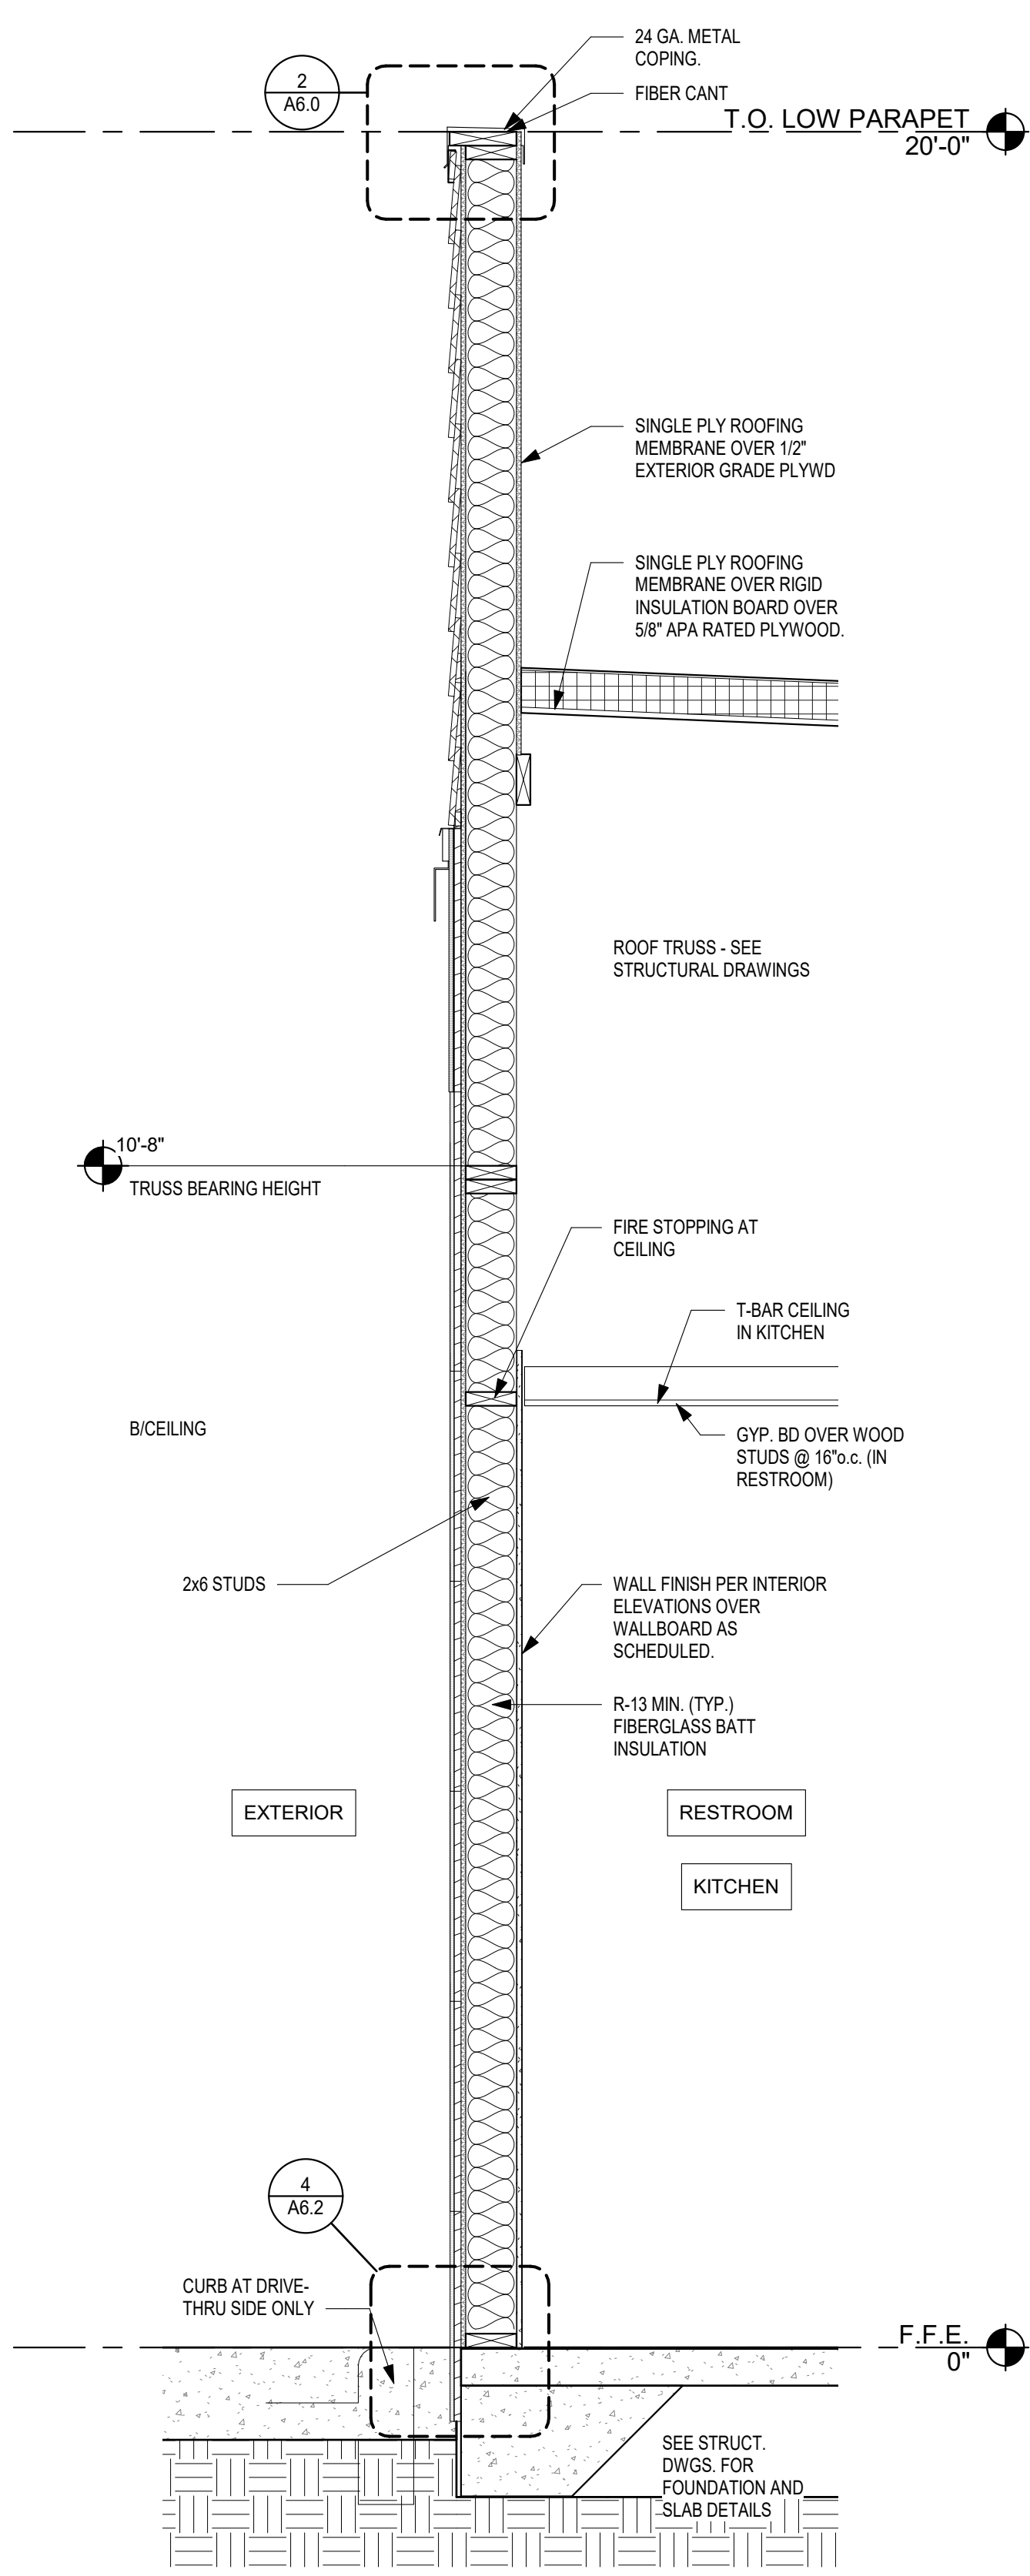

**TYPICAL WALL SECTION** 3/4" = 1'-0"

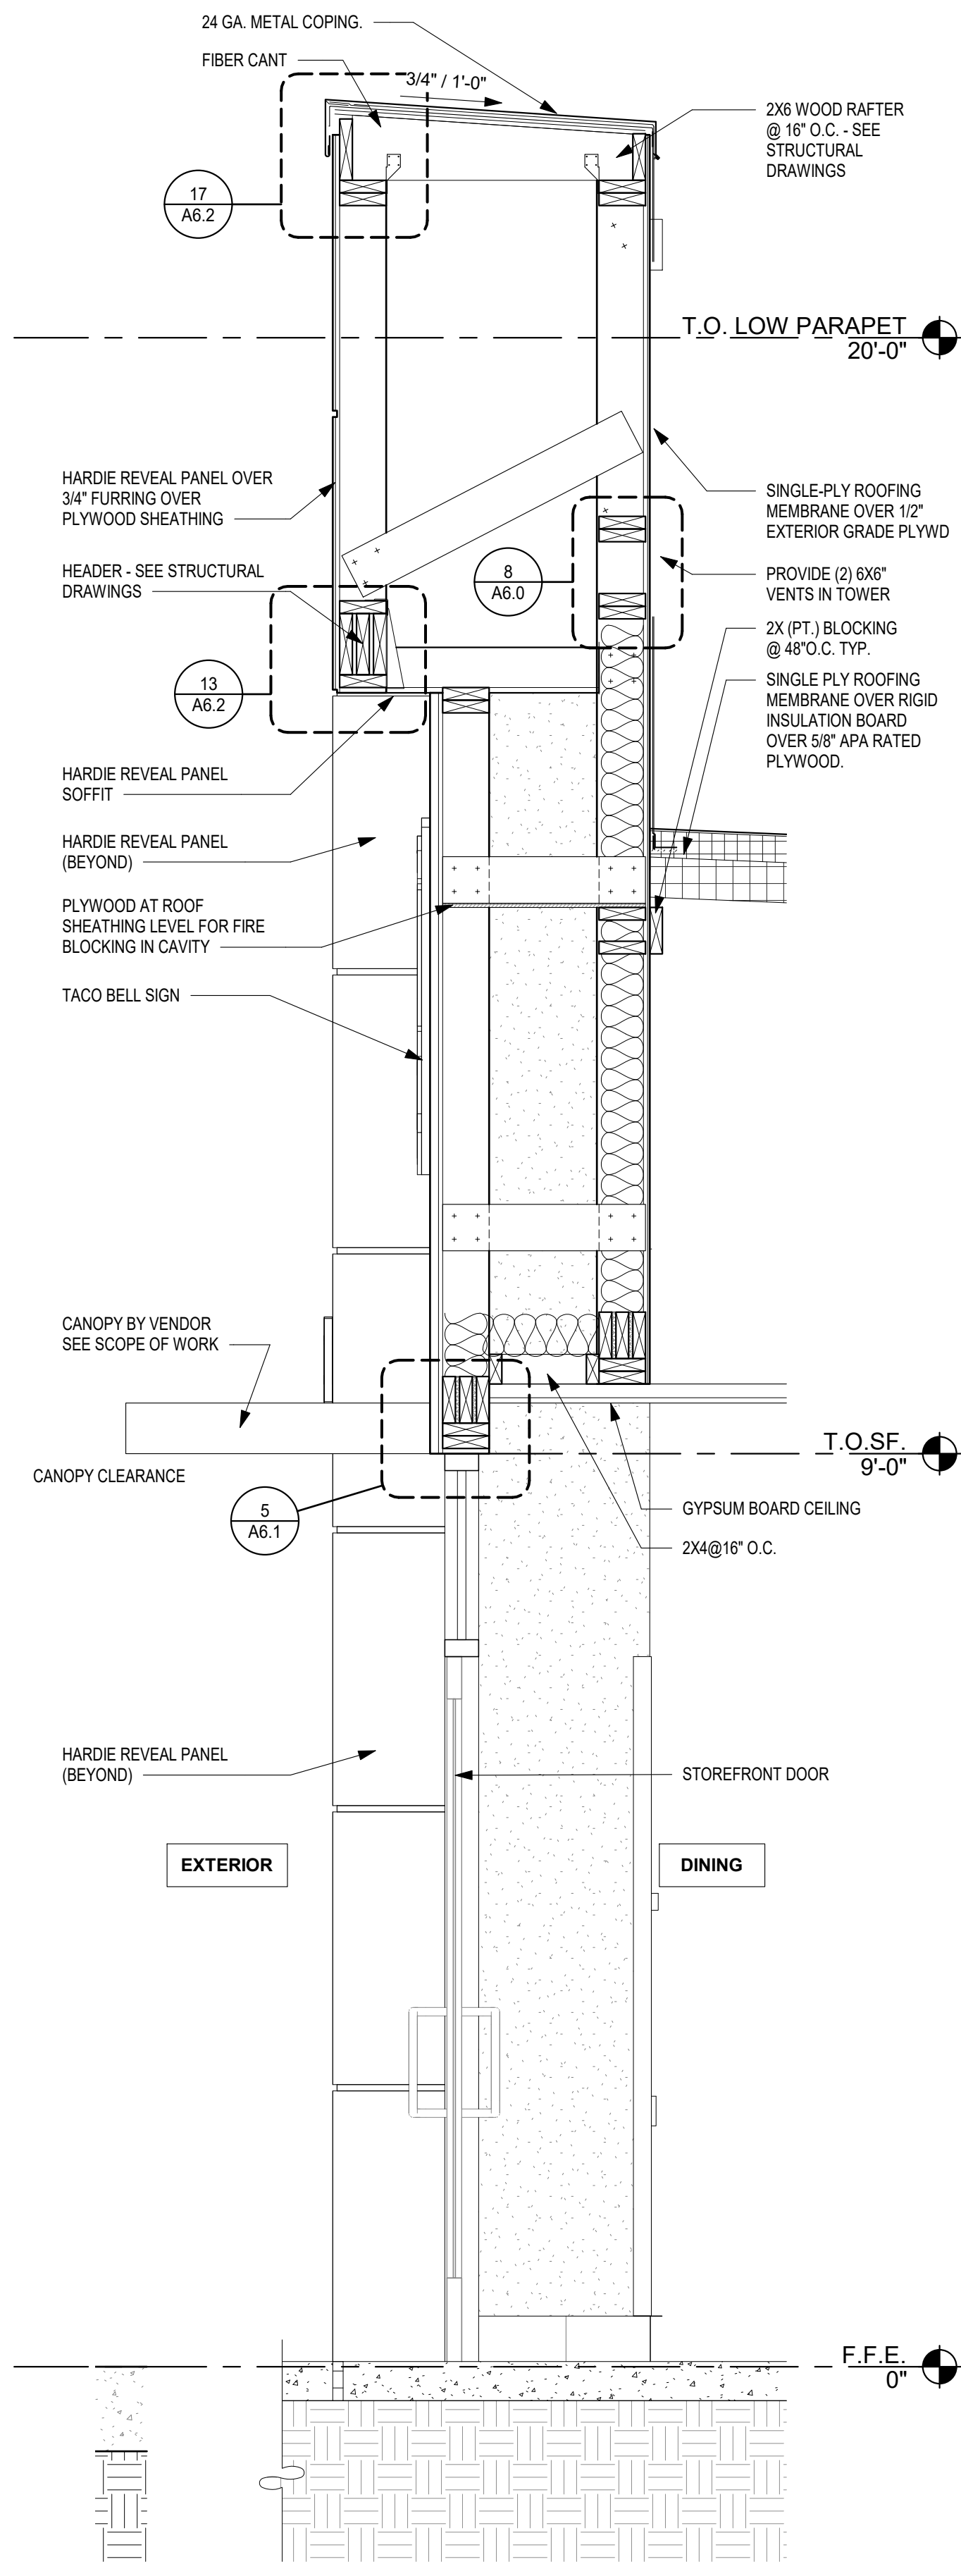

**WALL SECTION AT DINING DOOR**  $3/4" = 1'-0"$

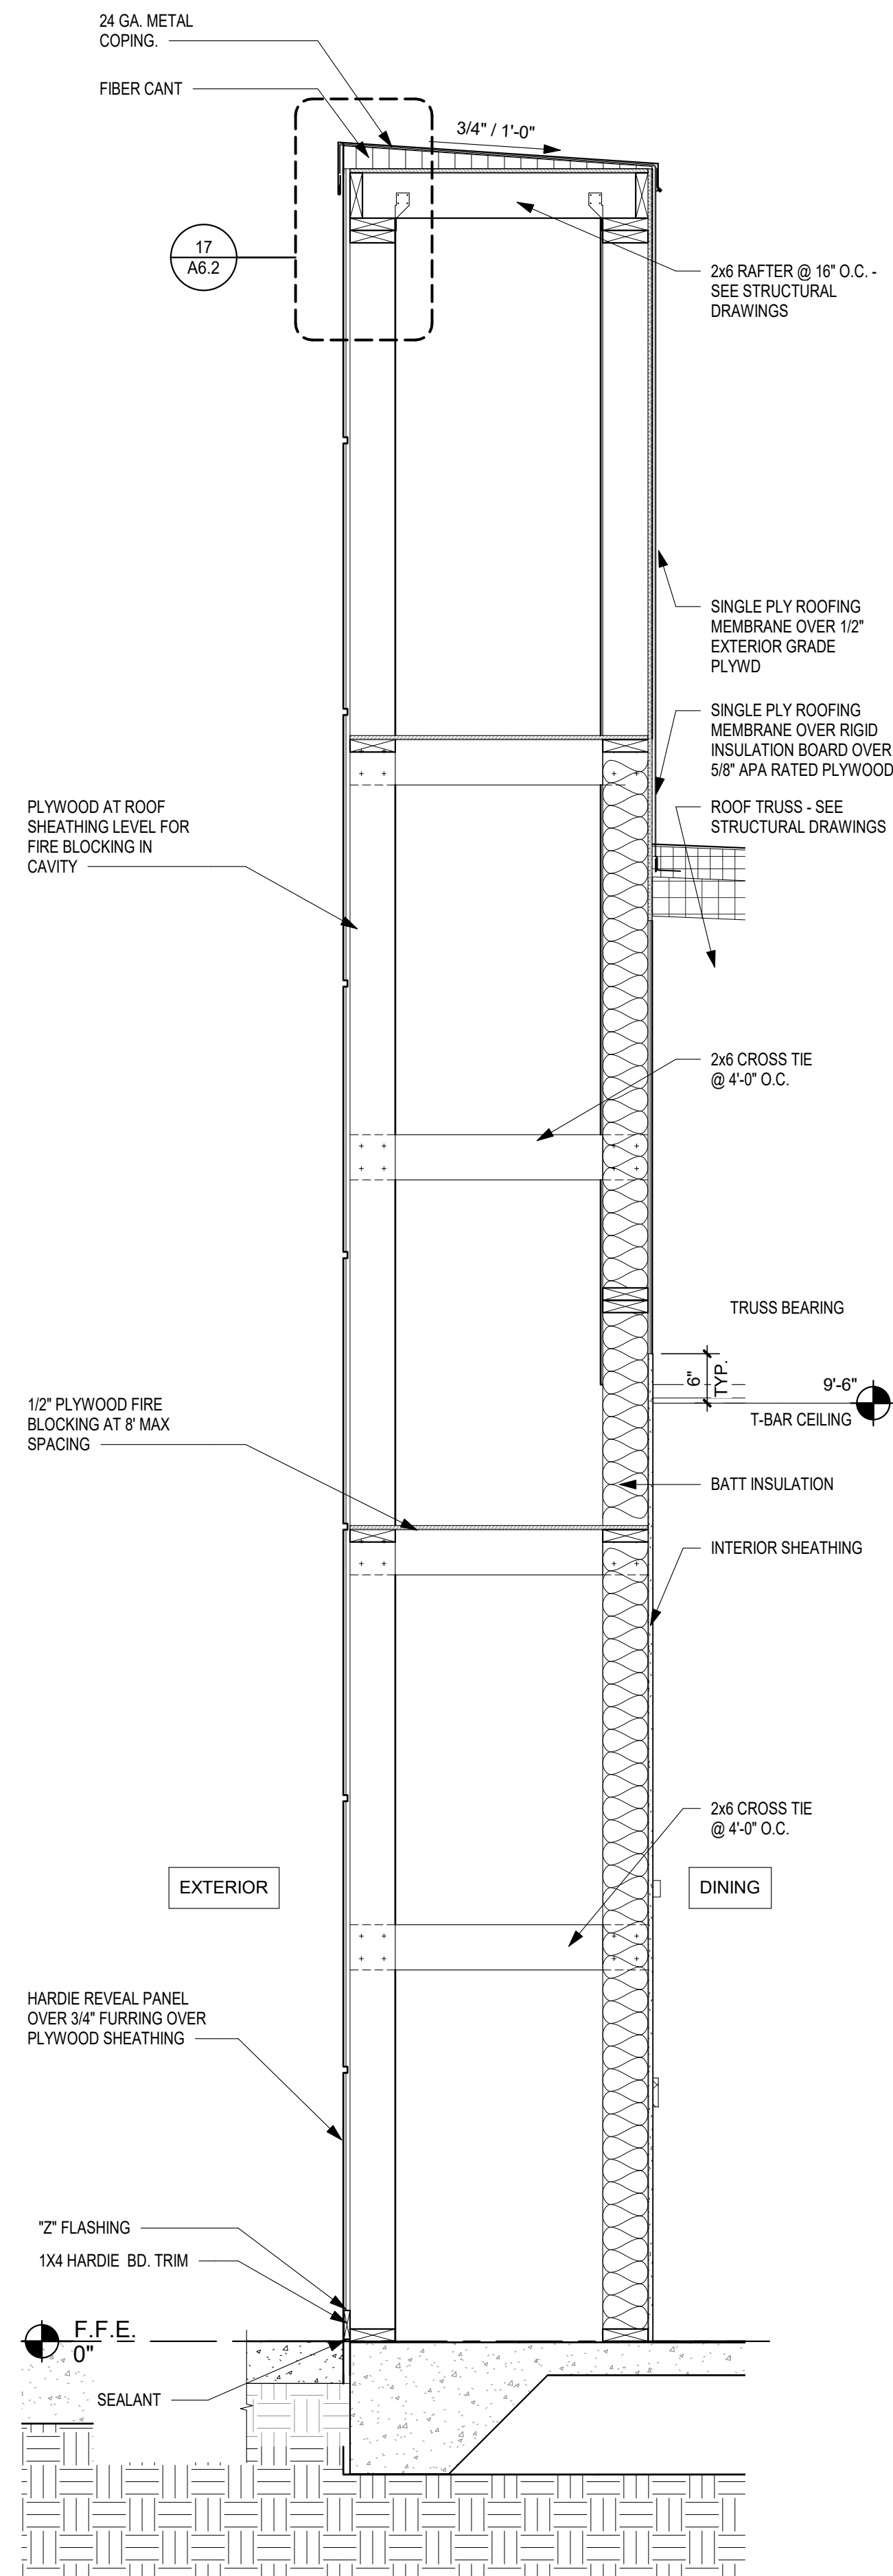

**WALL SECTION** 3/4" = 1'-0"