


1 NORTH ELEVATION
SCALE: 1/4" = 1'-0"

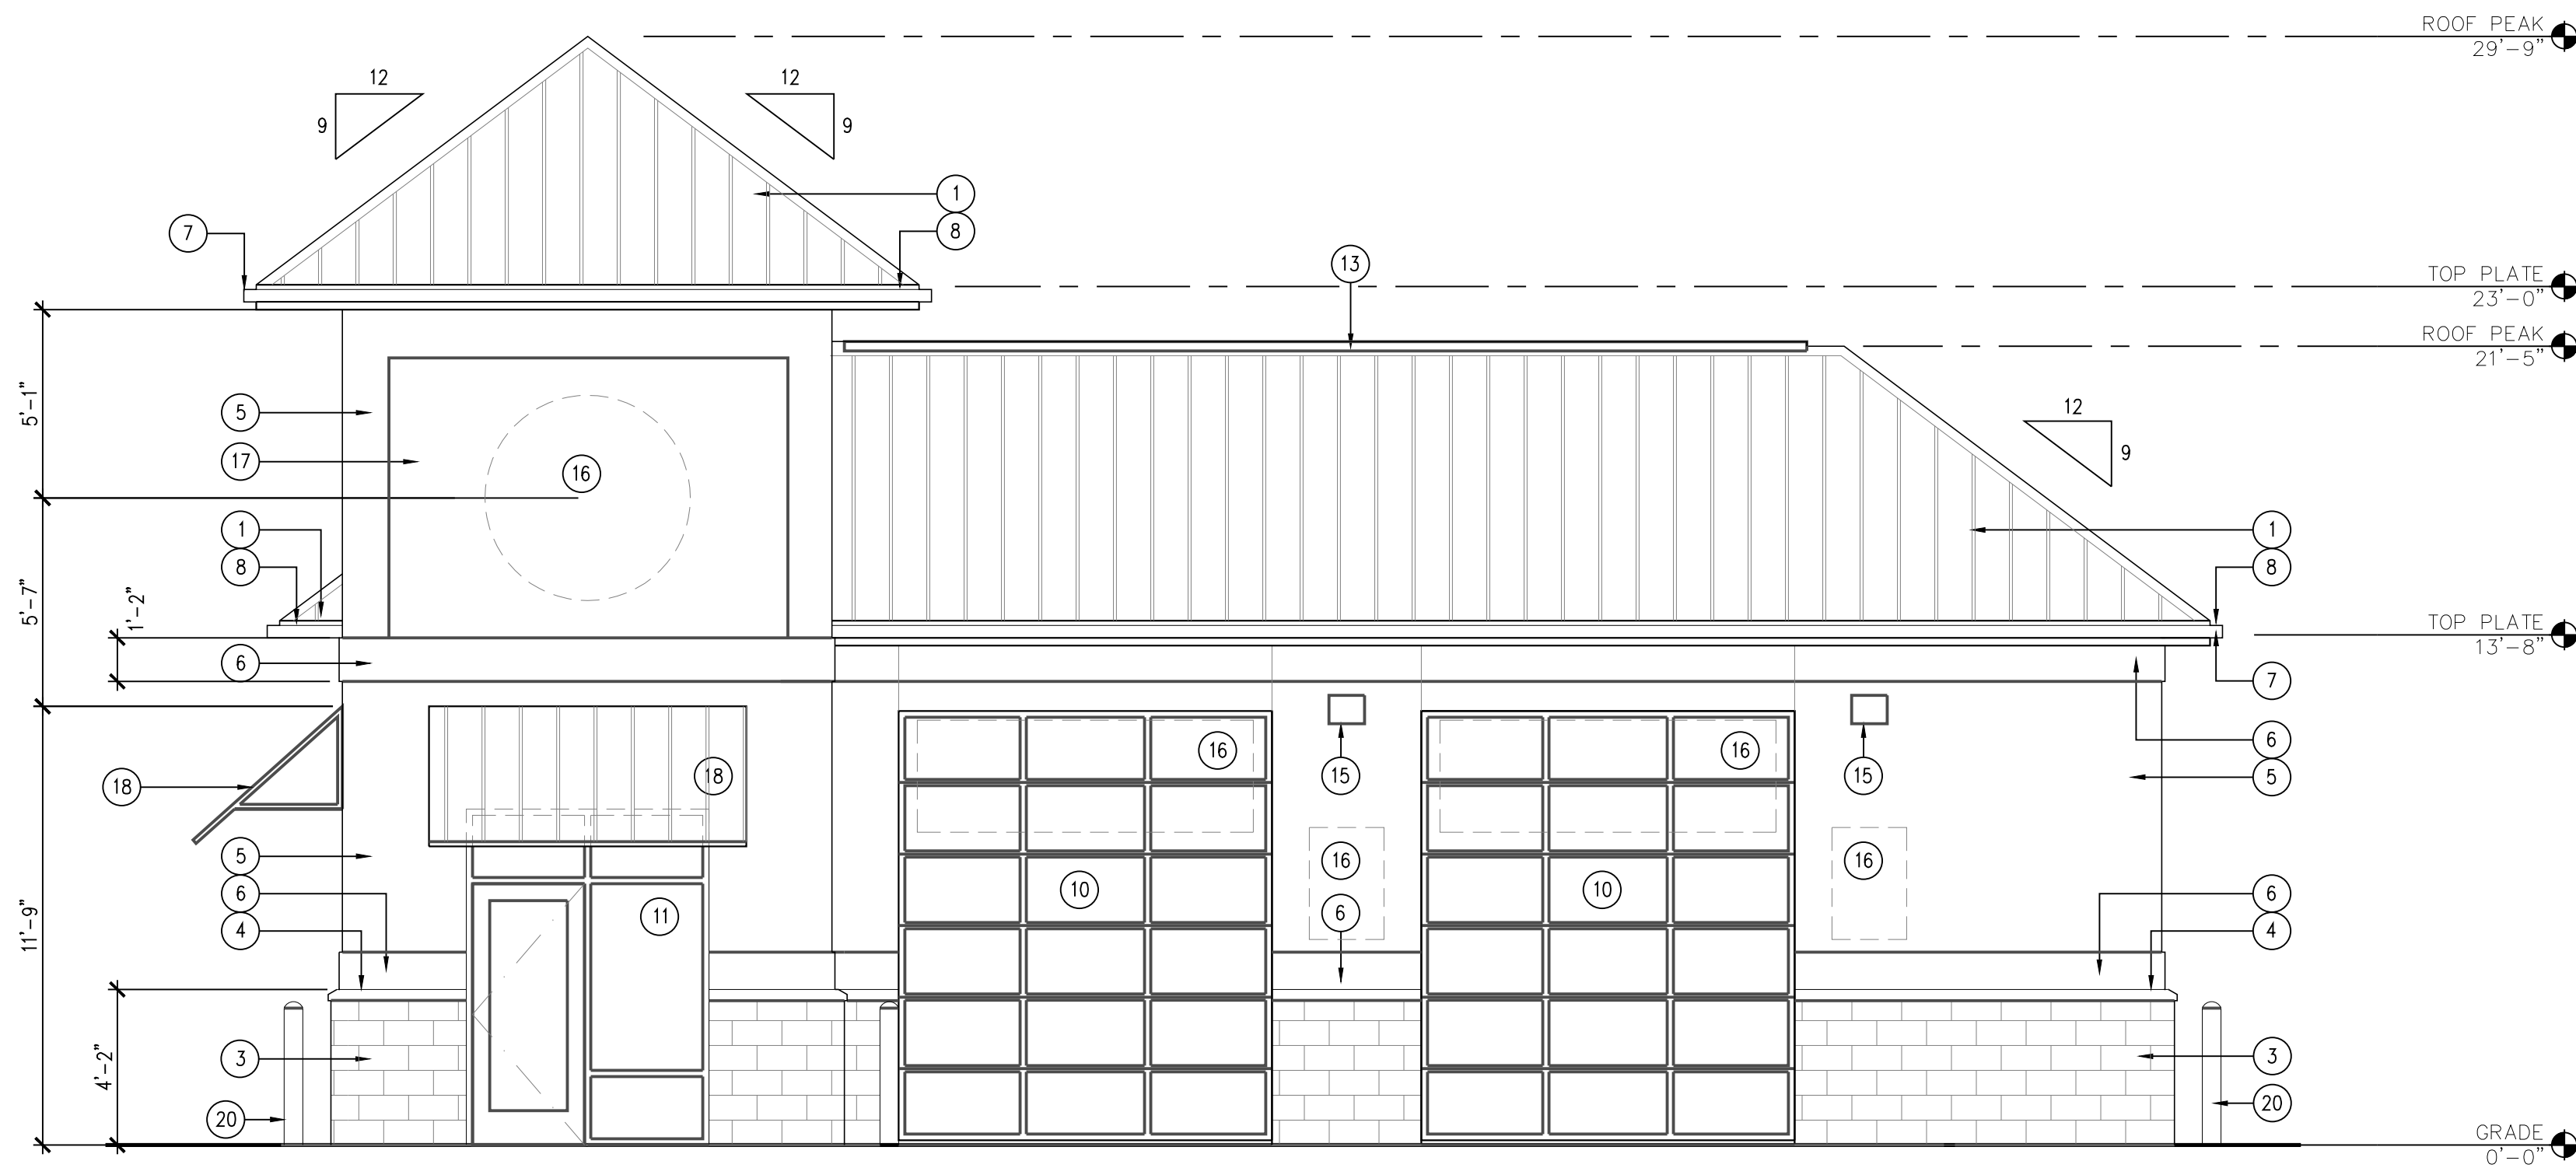

2 WEST ELEVATION
SCALE: 1/4" = 1'-0"

EXTERIOR FINISH LEGEND

- METAL ROOF PANEL
COLOR: MCELROY METAL CHARCOAL
- NOT USED
- PAINTED 3 5/8" SPUT FACE CMU
COLOR: SW #7664 STEELY GRAY
- EIFS TRIM
COLOR: SW #7664 STEELY GRAY
- 3 PART STUCCO SYSTEM
COLOR: SW #6234 UNCERTAIN GRAY
- 3 PART STUCCO SYSTEM
COLOR: SW-9149 - INKY BLUE
- METAL GUTTER & DOWNSPOUT
COLOR: PAINT TO MATCH METAL ROOF PANEL
- CEMENT BOARD TRIM
COLOR: TO MATCH ADJACENT ROOF
- EXHAUST FAN LOUVER
COLOR: TO MATCH ADJACENT BRICK
- OVERHEAD ROLLING DOOR
COLOR: BRUSHED ALUMINUM
- DOUBLE GLAZED ALUMINUM FRAMED WINDOW
COLOR: BRUSHED ALUMINUM
- SOLID CORE METAL DOOR & FRAME
COLOR: TO MATCH ADJACENT BRICK
- CONT. PRE-MANUFACTURED ROOF PEAK VENT
COLOR: TO MATCH METAL ROOF PANEL
- FAN INTAKE LOUVER
COLOR: TO MATCH ADJACENT BRICK COLOR
- WALL MOUNTED LIGHT FIXTURE
MOUNTED @ 12'-0" A.F.F.
- SIGNAGE BY OWNER
- EIFS
COLOR: SW 6234 UNCERTAIN GRAY
- METAL AWNING
COLOR: TO MATCH ROOF
- CONTROL JOINT
- BOLLARD
COLOR: SAFETY YELLOW
- 6" VINYL COVE BASE
COLOR: 6324 UNCERTAIN GRAY

PRELIMINARY
NOT TO BE USED
FOR
REGULATORY
APPROVAL,
PERMITTING OR
CONSTRUCTION

JOHN FRANZ
architect

4055 International Plaza Suite 100
Fort Worth, Texas 76109

(817) 737-9922

STRICKLAND BROTHERS
3223 BATTLEGROUND AVE.
GREENSBORO, NC

Revisions:

File Name: 21337_A2.0
Project No: 21337
Date: 11/25/21
Drawn By: JLM
Checked By: TJ

SHEET

A2.0

BUILDING
ELEVATIONS