
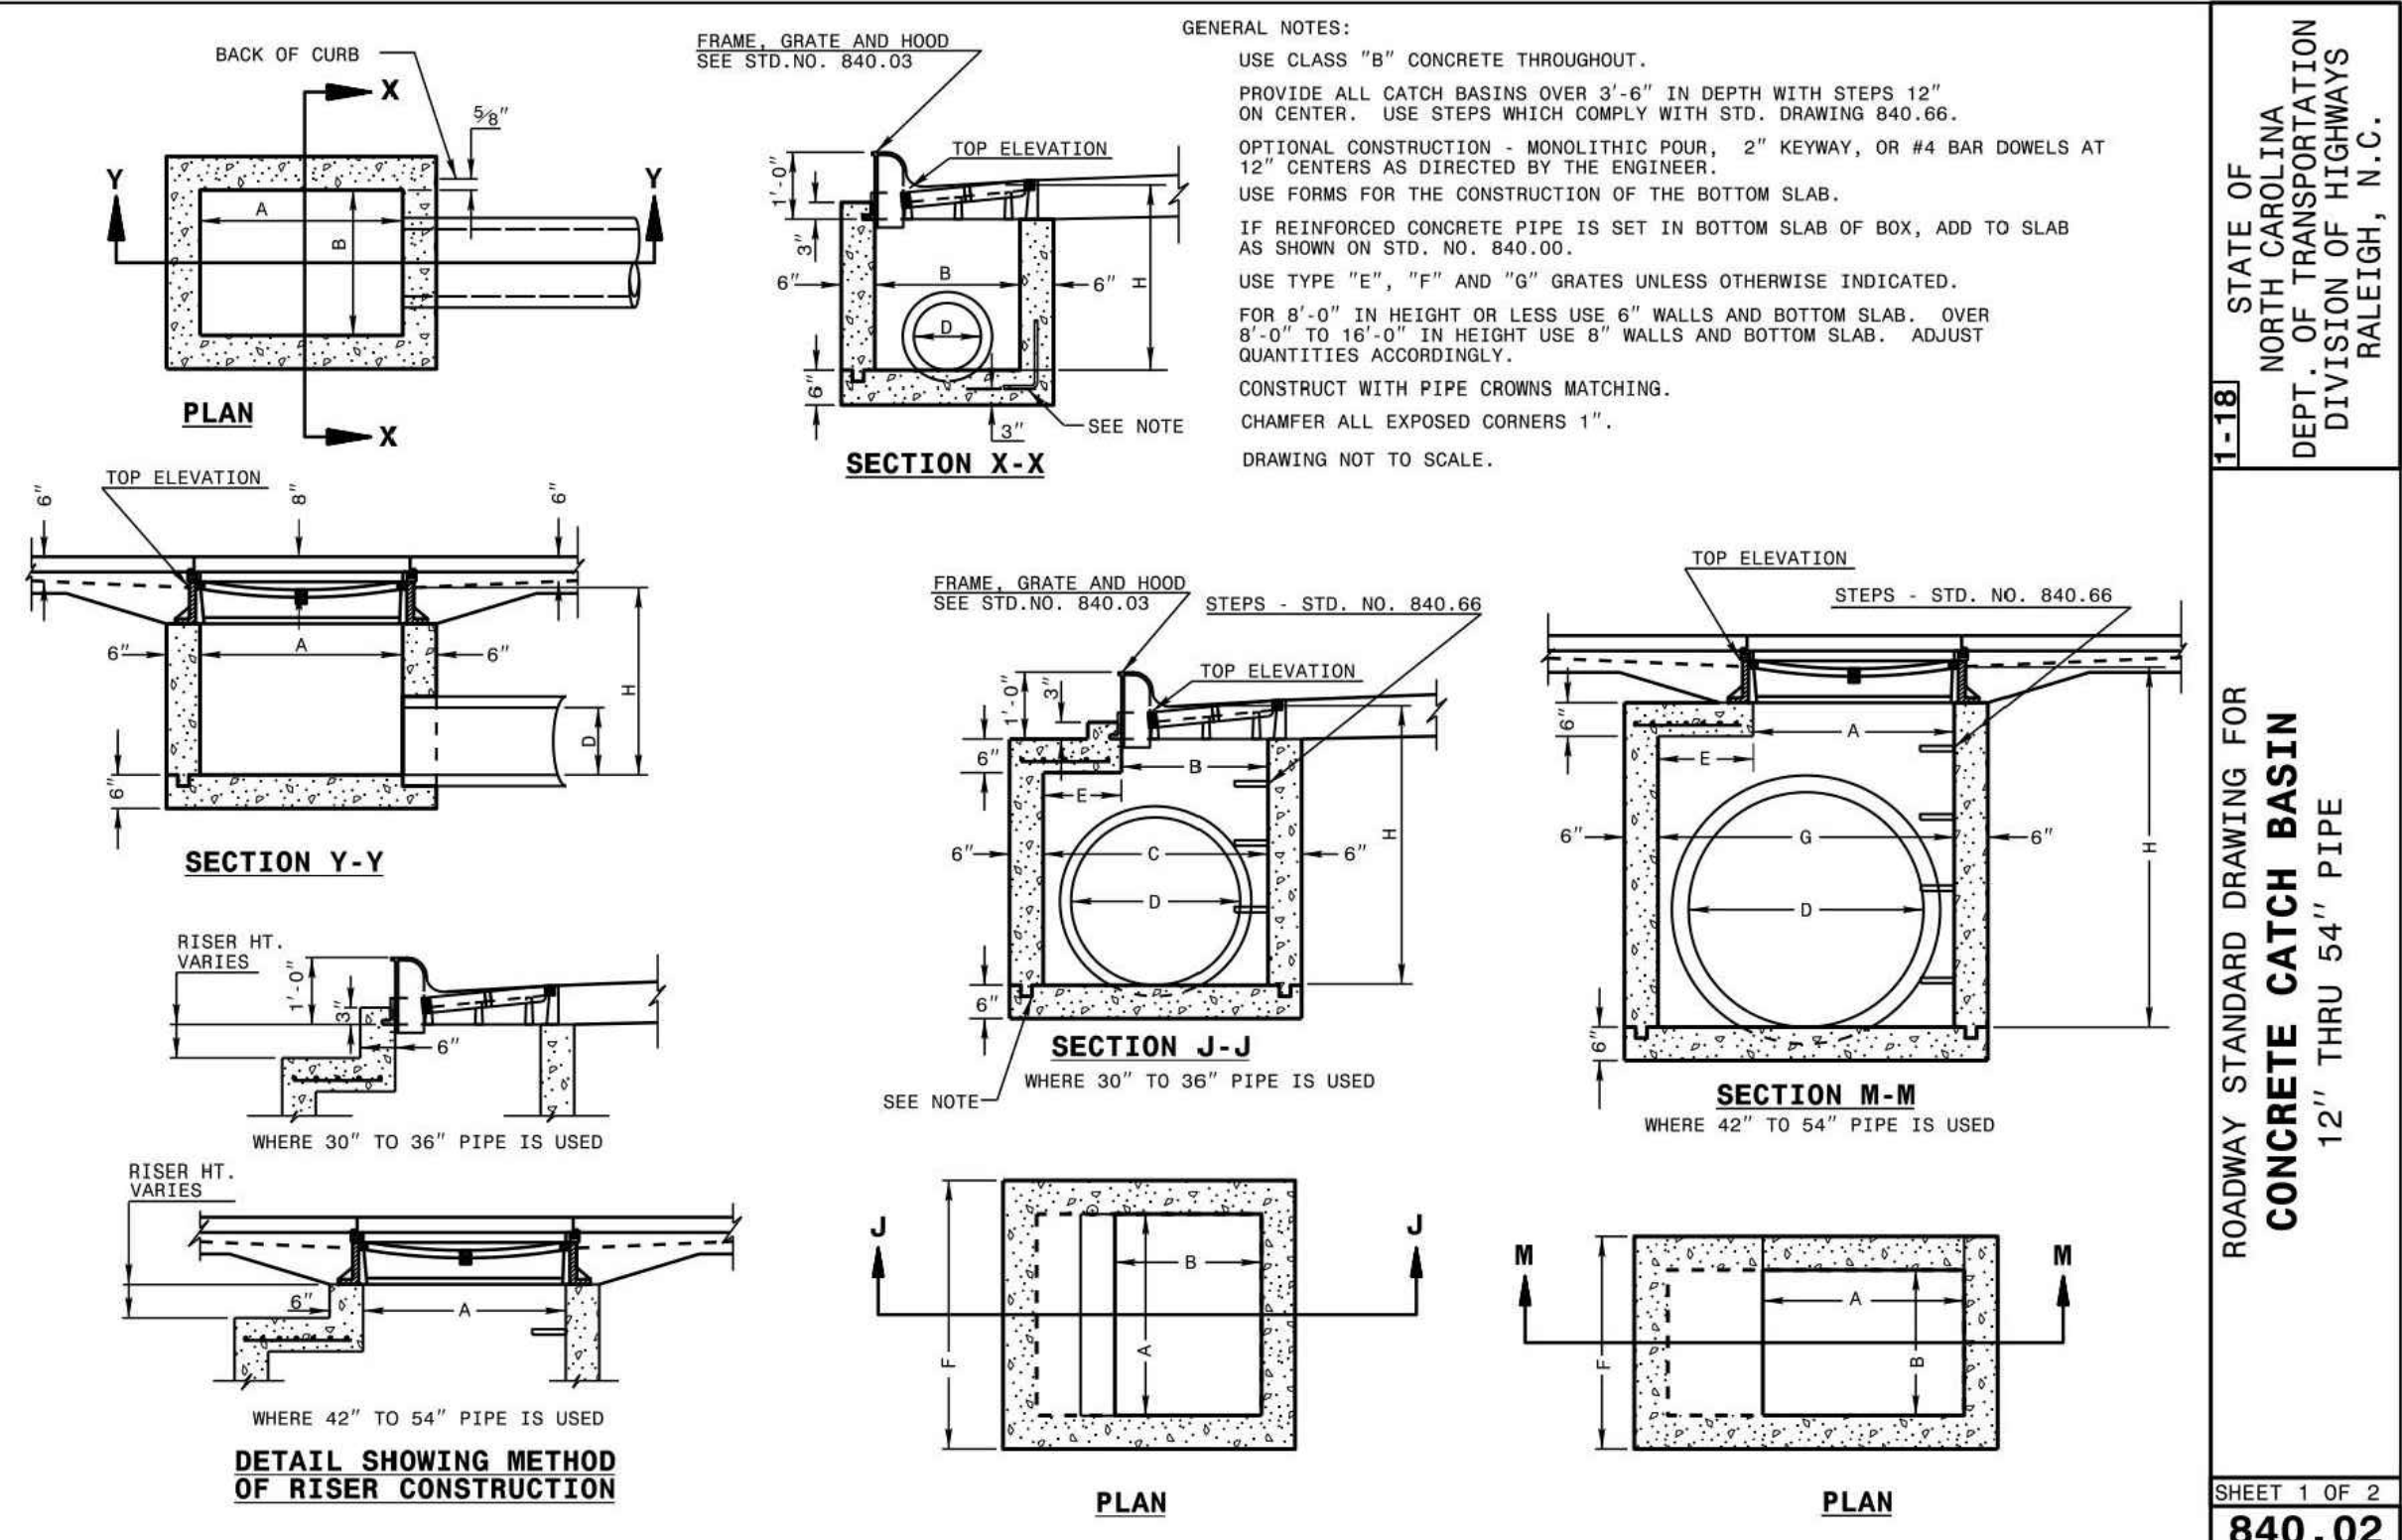
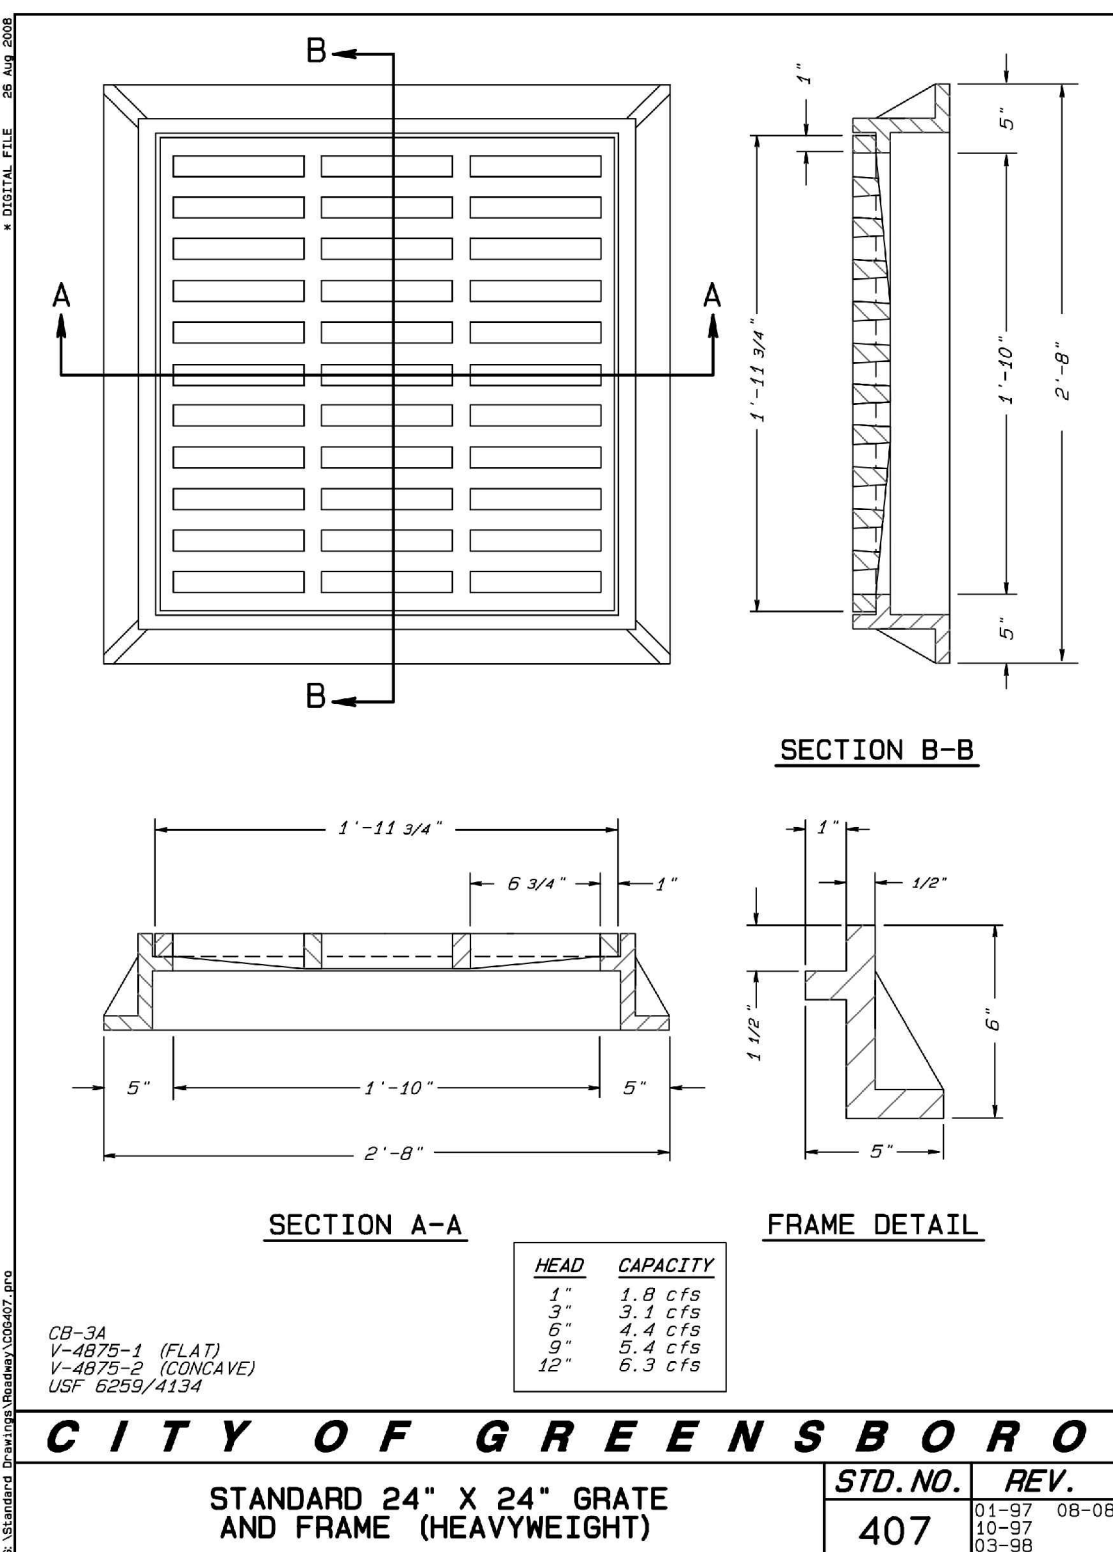
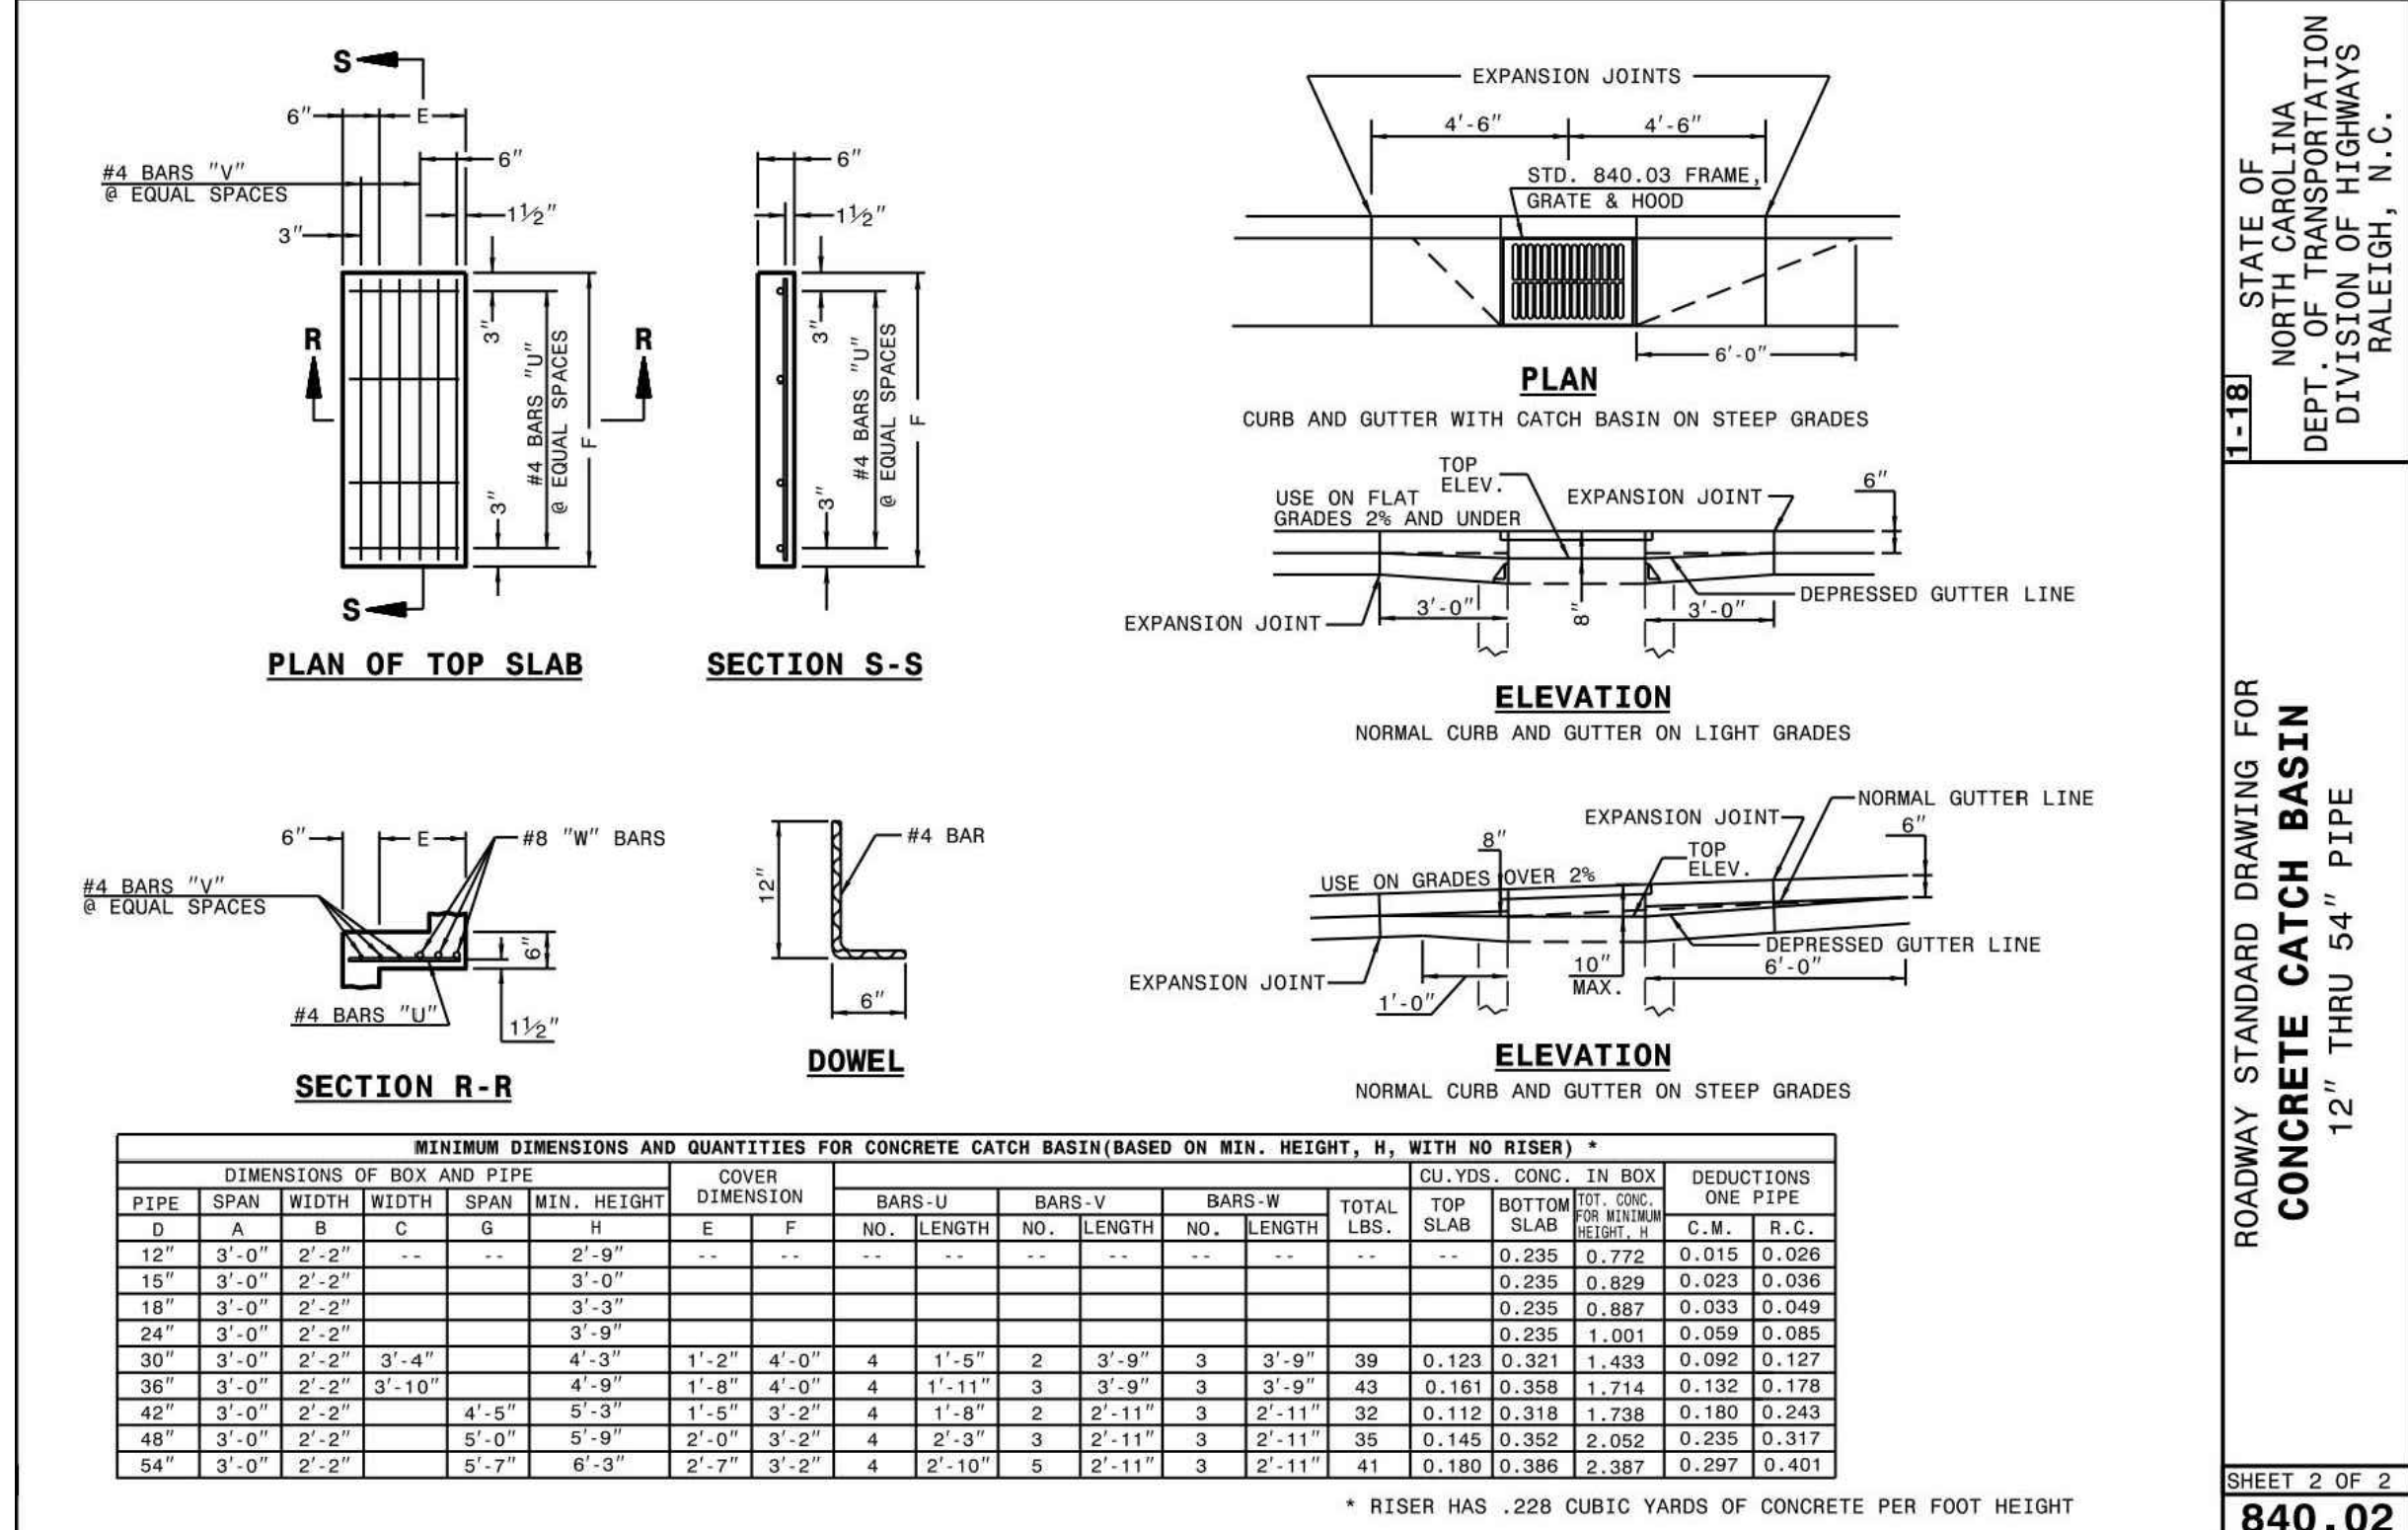
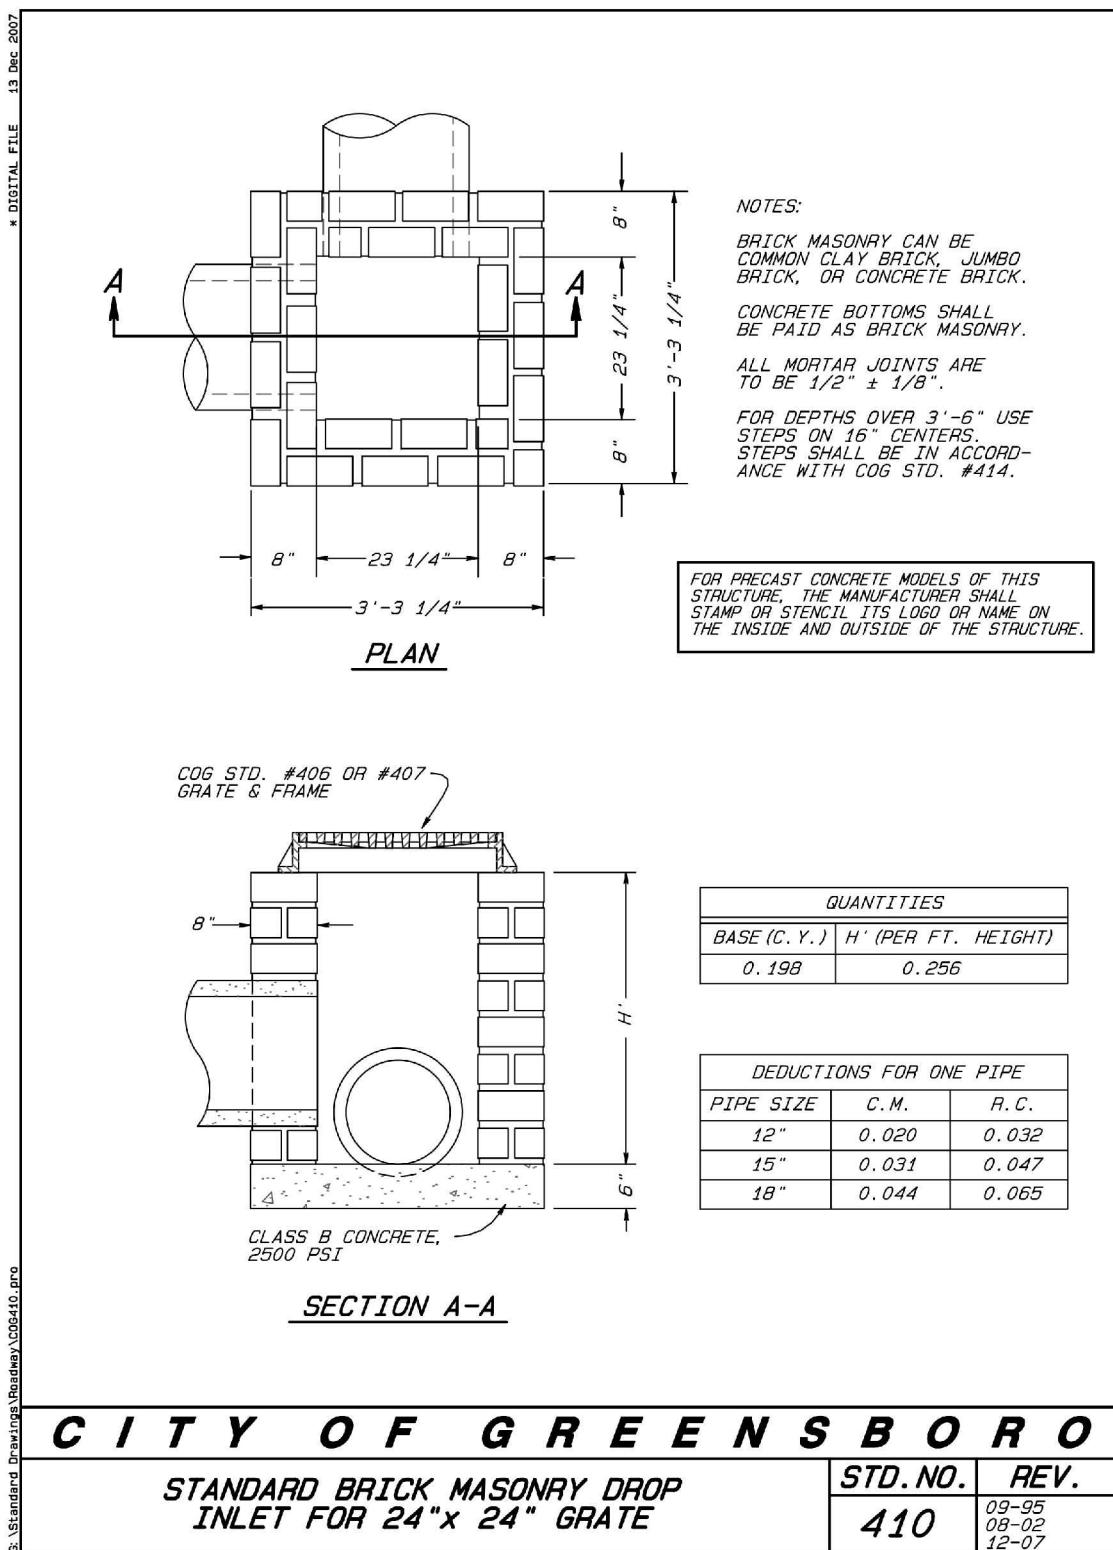


M:\Projects\NTR\2021110459\04-Production\Engineering\Construction Drawings\Current Drawings\2021110459-D1.dwg, 12/21/2021 3:31:34 PM, Lauren McCallif

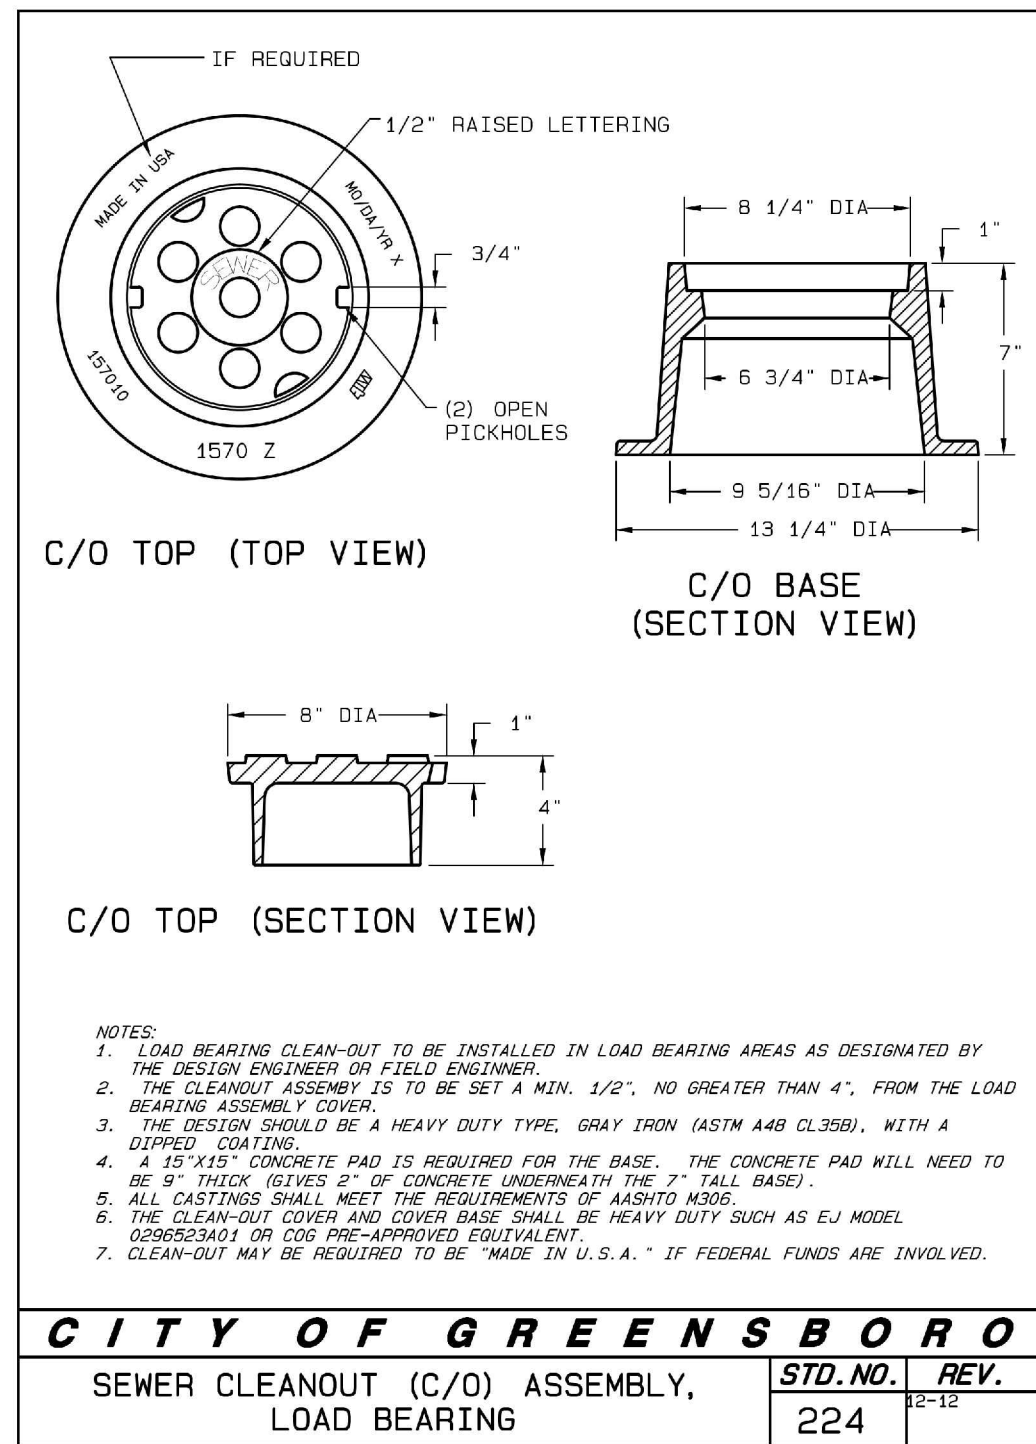

McADAMS

The John R. McAdams Company, Inc.
2905 Meridian Parkway
Durham, NC 27713

phone 919. 361. 5000
fax 919. 361. 2269
license number: C-0293, C-187


www.mcadamsco.com

CLIENT

N3 REAL ESTATE
1240 N KIMBALL AVE
SOUTH LAKE, TX 76092
PHONE: 817. 348. 8748



STRICKLAND BROTHERS
OIL CHANGE
SITE PLAN SUBMITTAL
3223 BATTLEGROUND AVE.
GREENSBORO, NORTH CAROLINA

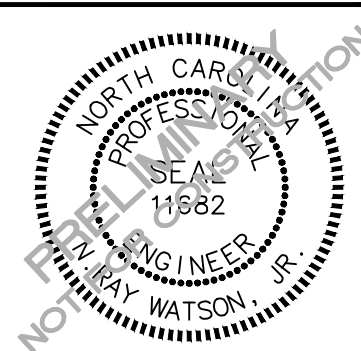

REVISIONS

NO.	DATE	DESCRIPTION
-----	------	-------------

PLAN INFORMATION

PROJECT NO.	2021110459
FILENAME	2021110459-D1
CHECKED BY	NRW
DRAWN BY	AP
SCALE	NTS
DATE	12. 21. 2021

SHEET

SEWER AND DRAINAGE
DETAILS

C8.02