


ACCESSIBILITY LEGEND

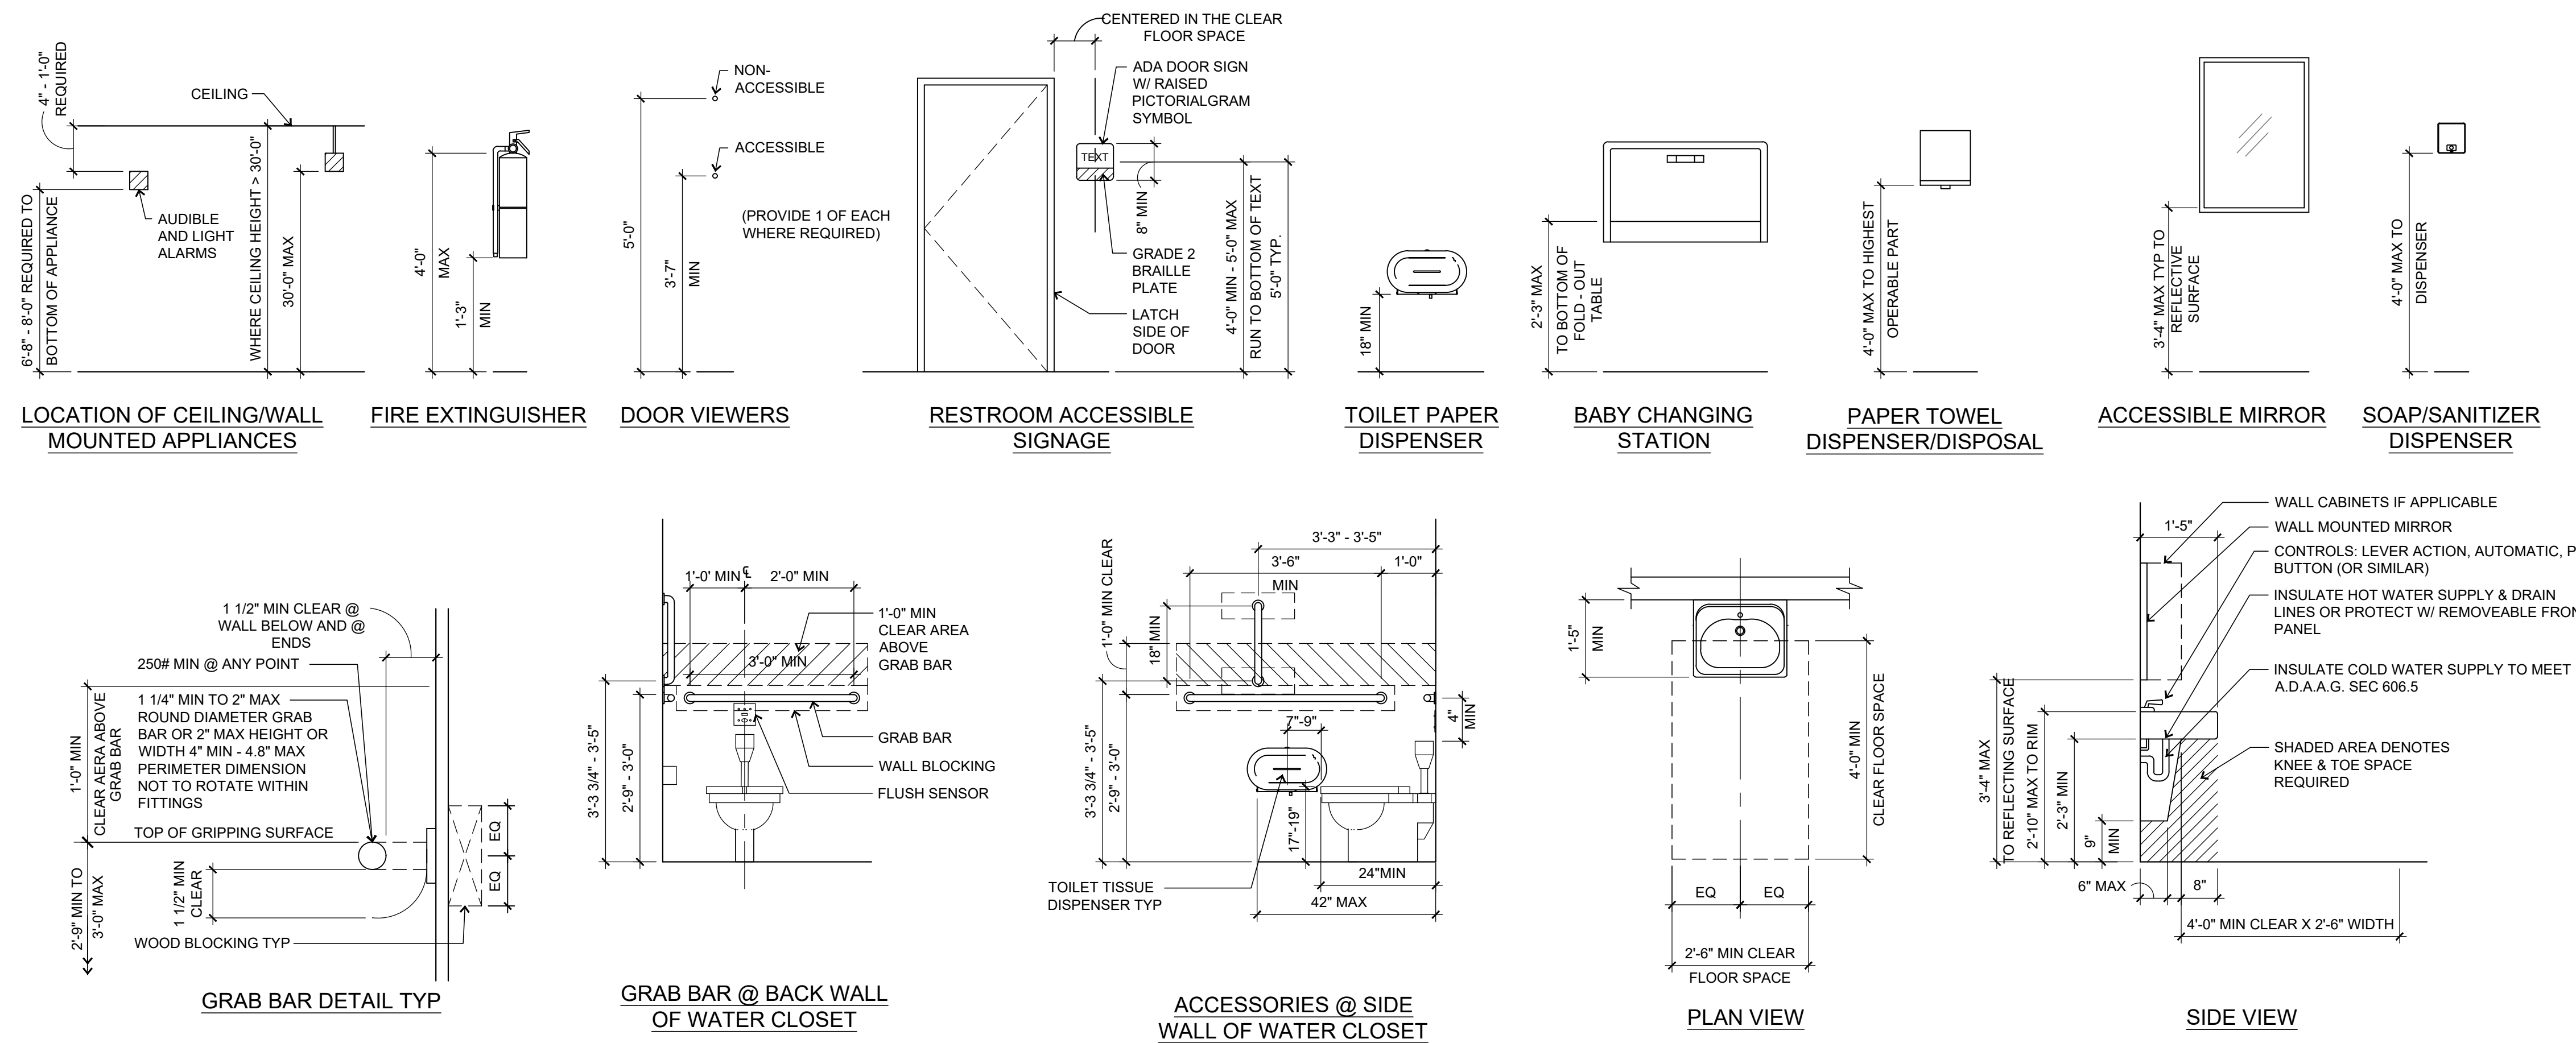


ACCESSIBILITY NOTES


1. THE FIXTURE AND ACCESSORIES MOUNTING DETAILS AND REQUIREMENTS SHOWN IN THESE DRAWINGS ARE TYPICAL AND APPLY TO REQUIRED ACCESSIBLE INSTALLATIONS ONLY. REFER TO PLANS FOR LOCATIONS AND TYPES OF LAYOUTS. MOVEMENT SHOWN MAY OR MAY NOT APPEAR ON THIS PROJECT. IF A ROOM IS IN QUESTION AS TO BEING A REQUIRED ACCESSIBLE ROOM - CONTACT ARCHITECT FOR RESOLUTION.
2. PROVIDE IN ALL LOCATIONS OF REQUIRED ACCESSORIES, ADEQUATE SOLID BLOCKING, CAPABLE OF WITHSTANDING 250 LB FORCE (SHEAR AND BENDING). GRAB BARS SHALL NOT ROTATE. FASTENERS SHALL BE OF A TYPE TO WITHSTAND REQUIRED FORCE AND TYPE FOR TYPE OF WALL CONSTRUCTION.
3. SWEEP PERIOD OF DOOR CLOSERS ON ACCESSIBLE DOORS SHALL BE ADJUSTED SO THAT FROM OPEN POSITION OF 90 DEGREES, DOOR WILL TAKE A MINIMUM OF 5 SECONDS TO MOVE TO A POINT 12 DEGREES FROM THE LATCH.
4. DOORS SHALL REQUIRE NO MORE THAN 5 LB. OF FORCE TO OPEN. ADJUST CLOSERS ACCORDINGLY.

(X) RESTROOM LEGEND

- | | |
|---|---|
| GB-1: | GRAB BAR 42" L. X 1-1/2"DIA. |
| GB-2: | GRAB BAR 36" L. X 1-1/2"DIA. |
| GB-3: | GRAB BAR 18" L. X 1-1/2"DIA. (VERTICAL) |
| M-1: | 24"W x 36"H MIRROR |
| TT-1: | SURFACE MOUNTED TOILET TISSUE DISPENSER - OWNER FURNISHED, CONTRACTOR INSTALLED |
| PT-1: | PAPER TOWEL DISPENSER - OWNER FURNISHED, CONTRACTOR INSTALLED |
| SD-1: | SURFACE MOUNTED SOAP DISPENSER - OWNER FURNISHED, CONTRACTOR INSTALLED |
| SD-2: | SURFACE MOUNTED SANITIZER DISPENSER - OWNER FURNISHED, CONTRACTOR INSTALLED |
| CH-1: | BABY CHANGING STATION - OWNER FURNISHED, CONTRACTOR INSTALLED |
| SEE ACCESSIBILITY LEGEND FOR MOUNTING HEIGHTS | |
| SEE FINISH LEGEND FOR FINISH INFORMATION | |

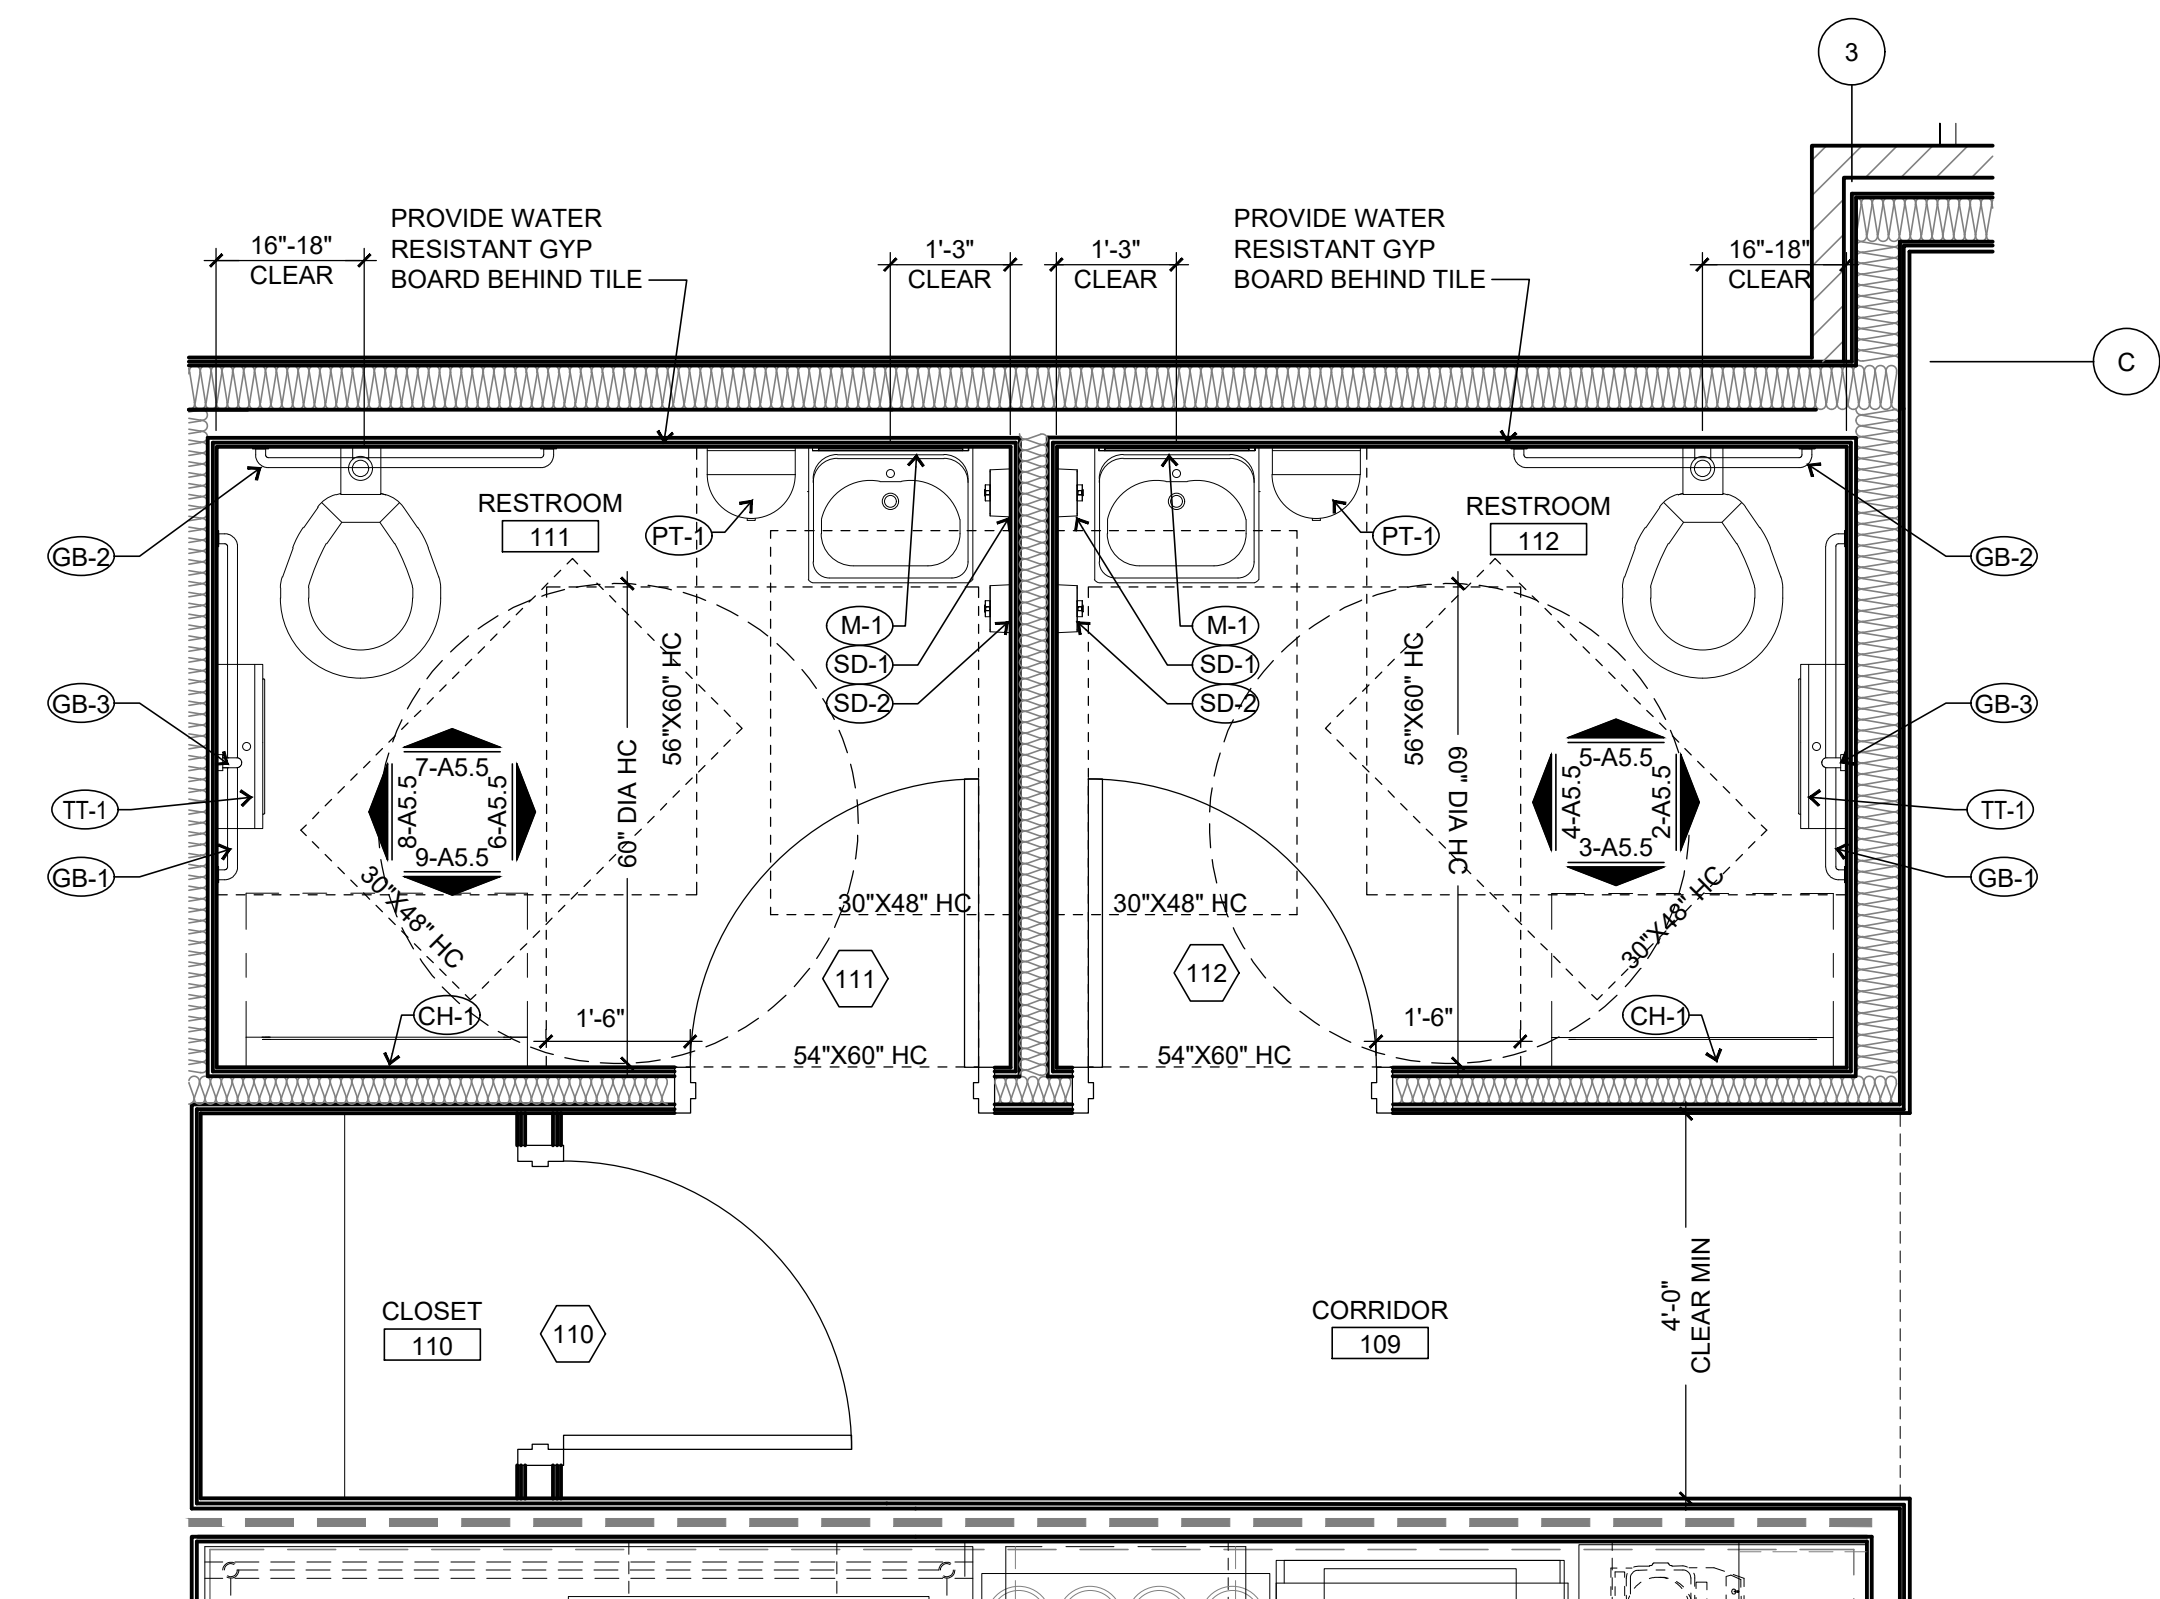


1 ENLARGED RESTROOM FLOOR PLAN
SCALE: 1/2" = 1'-0"

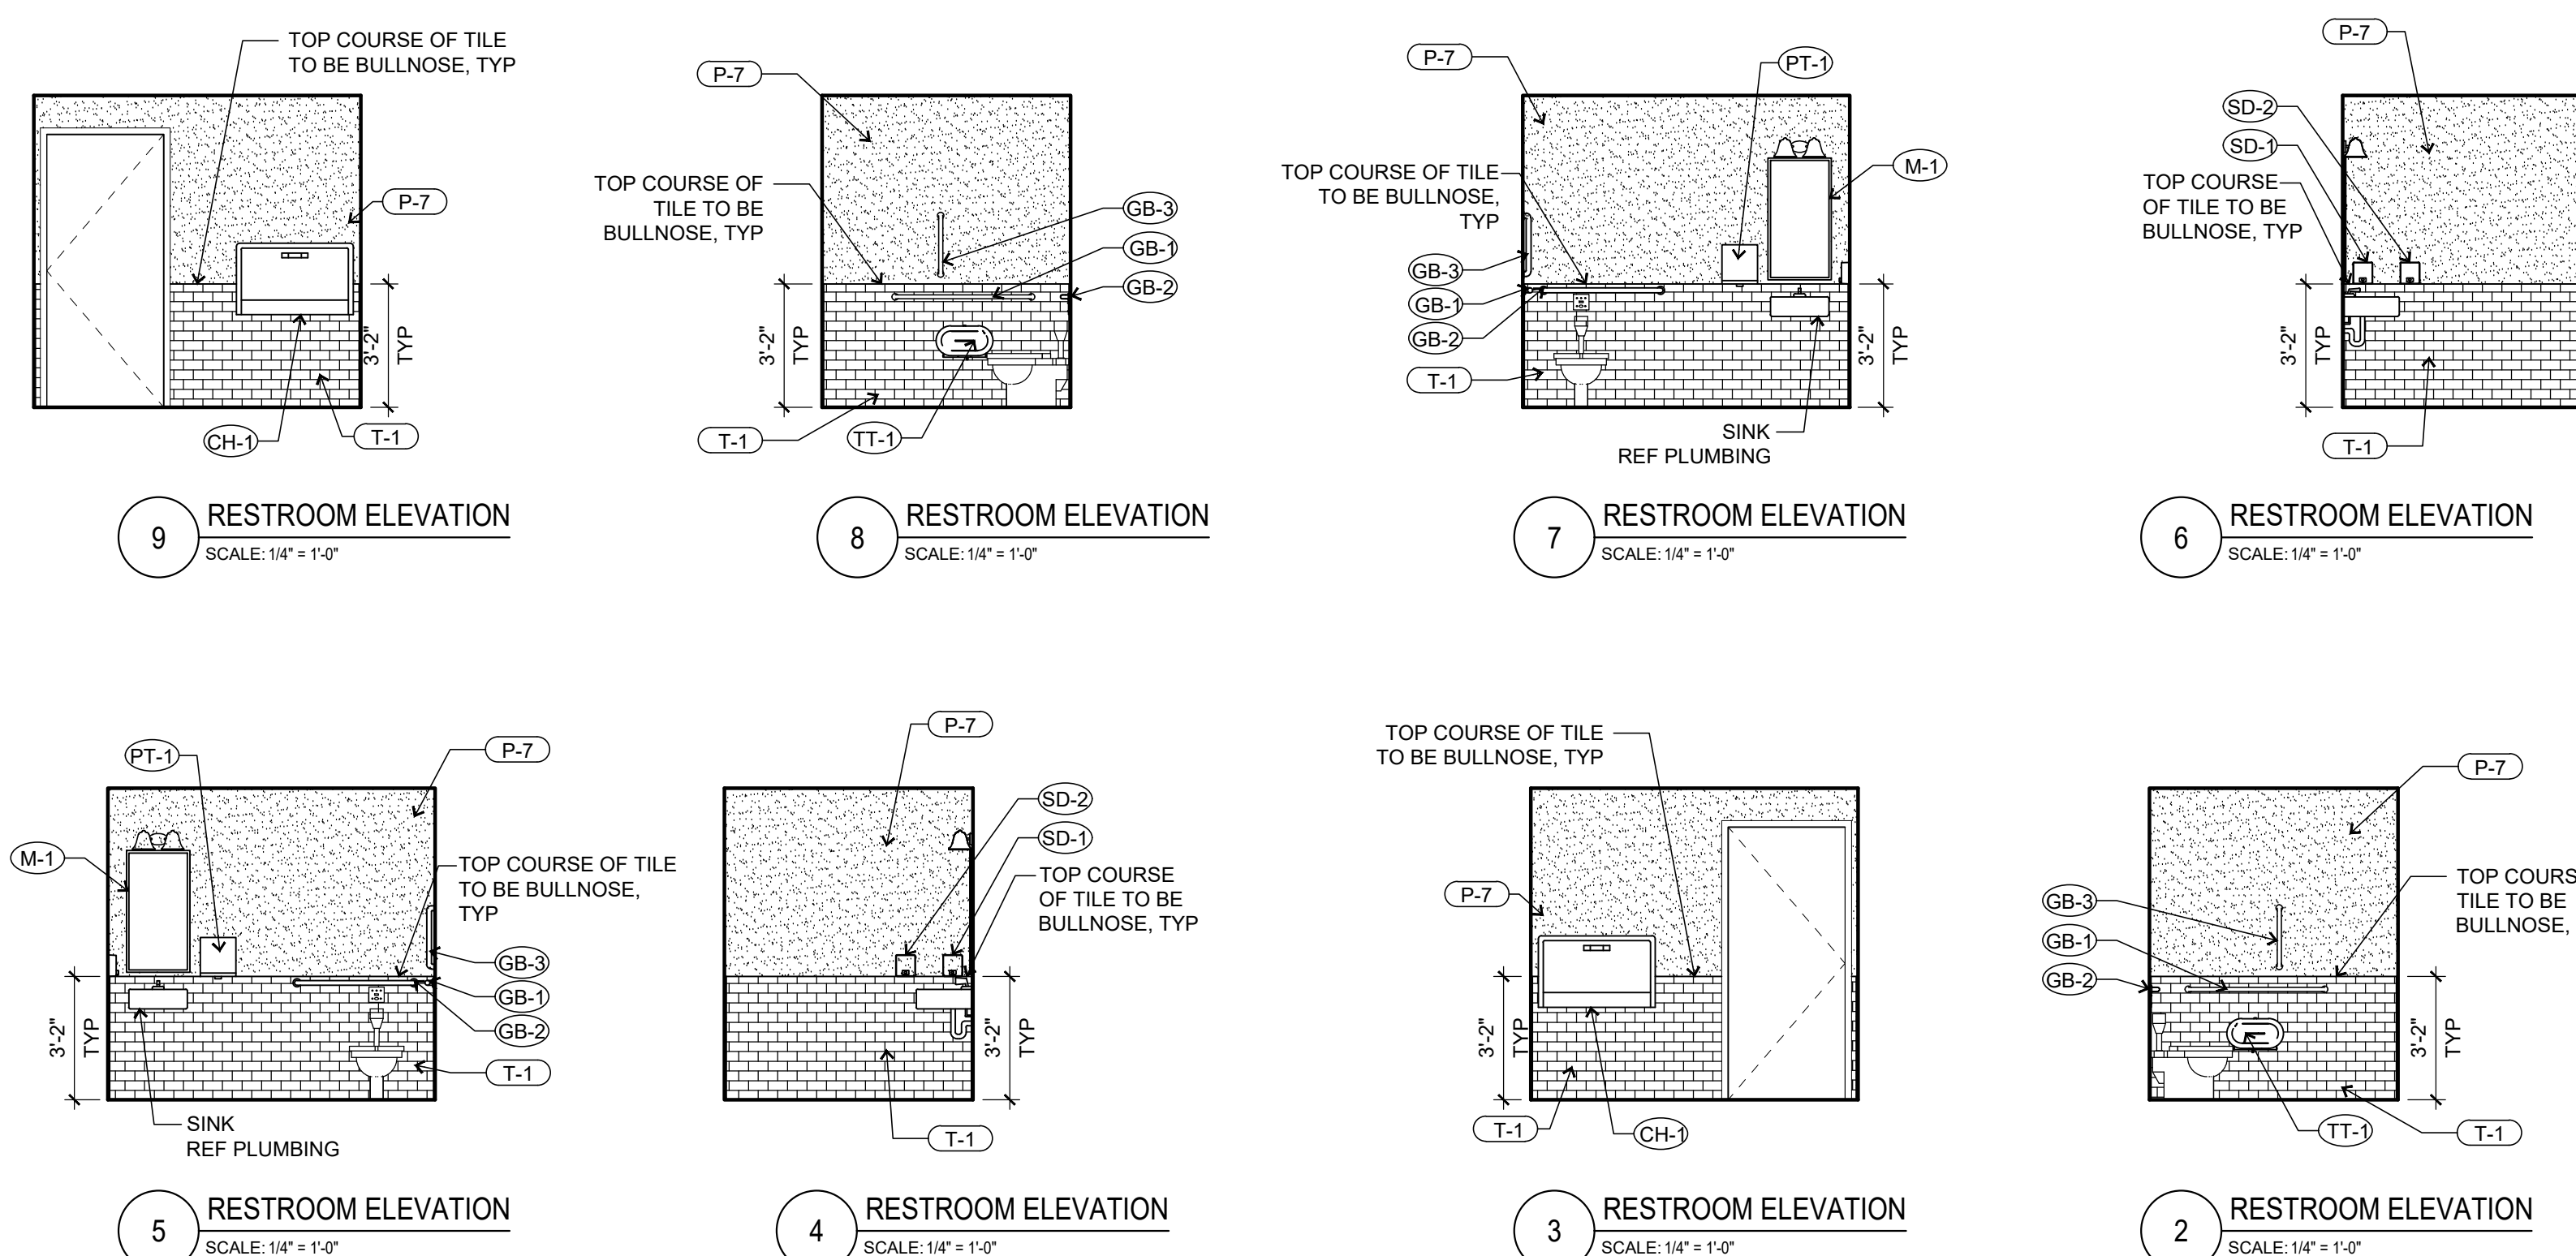


CYNTERGY

810 SOUTH CINCINNATI
SECOND FLOOR
TULSA, OK 74119
918.877.5000
www.cyntergy.com

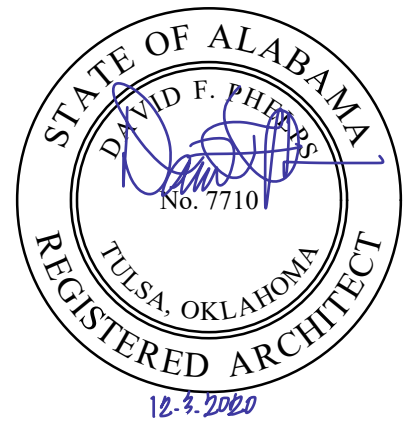

DAVID F. PHELPS
ARCHITECT OF RECORD

DOCUMENTS WITHOUT
SIGNATURE AND REQUIRED
SEAL OF AOR/EOR ARE
NOT FOR CONSTRUCTION



SLIM CHICKENS
Fresh Tender Wings • House Sauces

TUSCALOOSA, AL

STIPULATION FOR REUSE

THIS DRAWING WAS PREPARED FOR USE ON A SPECIFIC SITE AT TUSCALOOSA, AL CONTEMPORANEOUSLY WITH ITS ISSUE DATE ON 12/03/2020, AND IT IS NOT SUITABLE FOR USE ON A DIFFERENT PROJECT SITE OR AT A LATER TIME. USE OF THIS DRAWING FOR REFERENCE OR EXAMPLE ON ANOTHER PROJECT REQUIRES THE SERVICES OF PROPERLY LICENSED ARCHITECTS AND ENGINEERS. REPRODUCTION OF THIS DRAWING FOR REUSE ON ANOTHER PROJECT IS NOT AUTHORIZED AND MAY BE CONTRARY TO THE LAW.

SUES / REVISIONS

[illegible]

ISSUE DATE: 12/03/20
 PROTO DATE: 01/31/20
 PROTO SIZE: 2800/L
 CHECKED BY: LJW
 DRAWN BY: TLM

MEETING NAME
DETAILS -
RESTROOM AND
ACCESSIBILITY
MEETING NUMBER

A5.5