




SCALE : 1"=10'

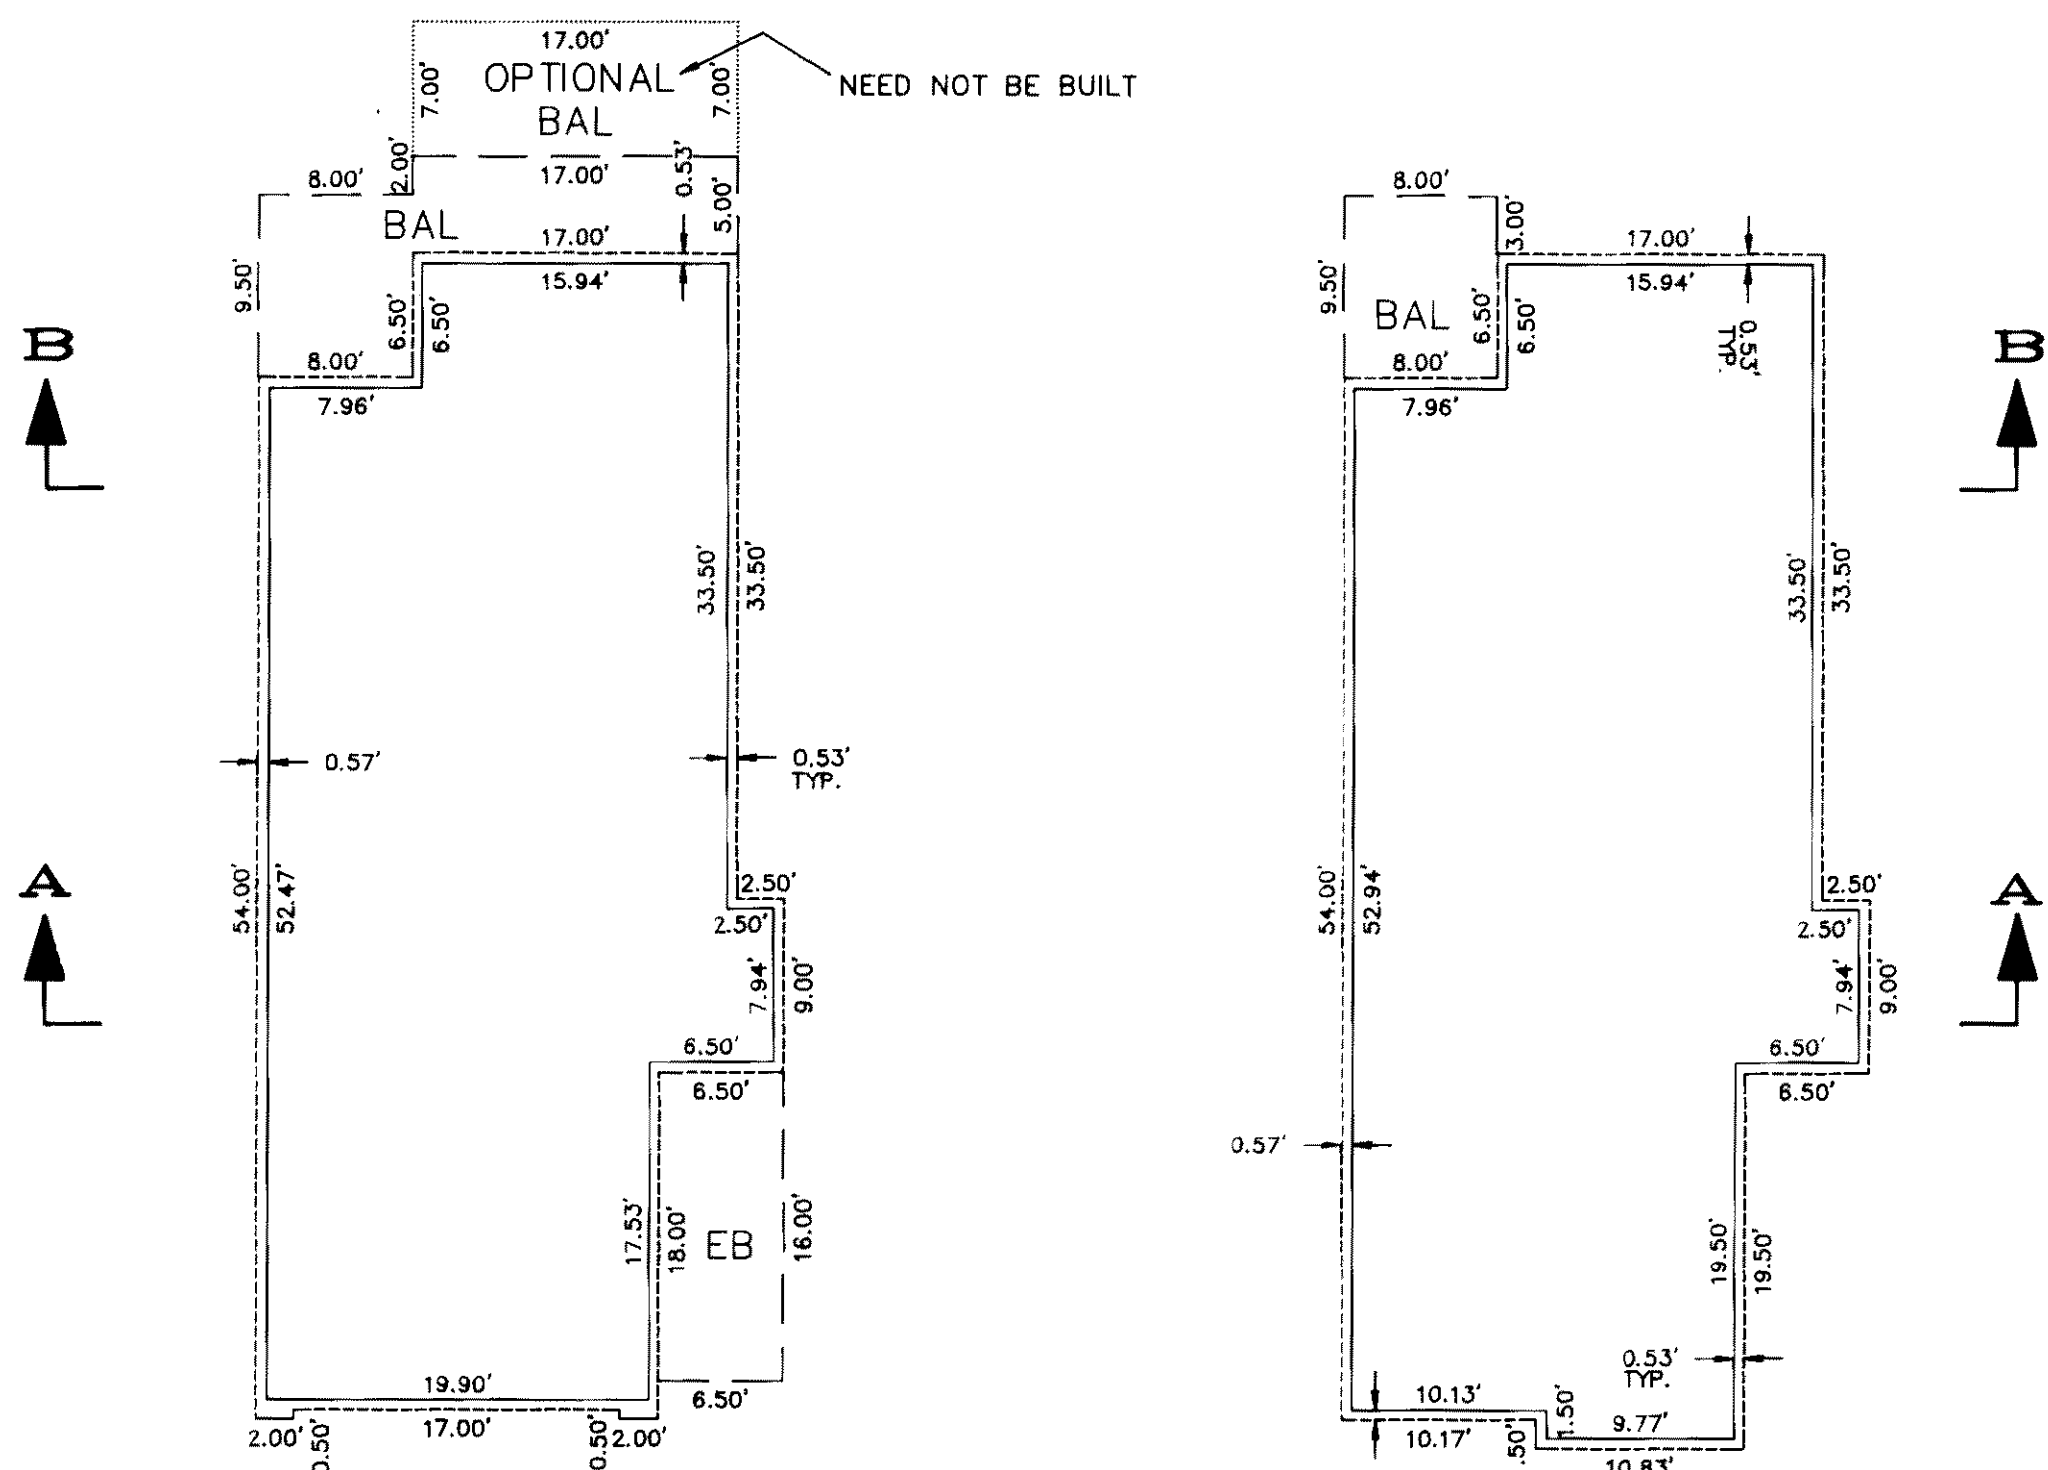


FIRST FLOOR SECOND FLOOR
UNIT TYPE A

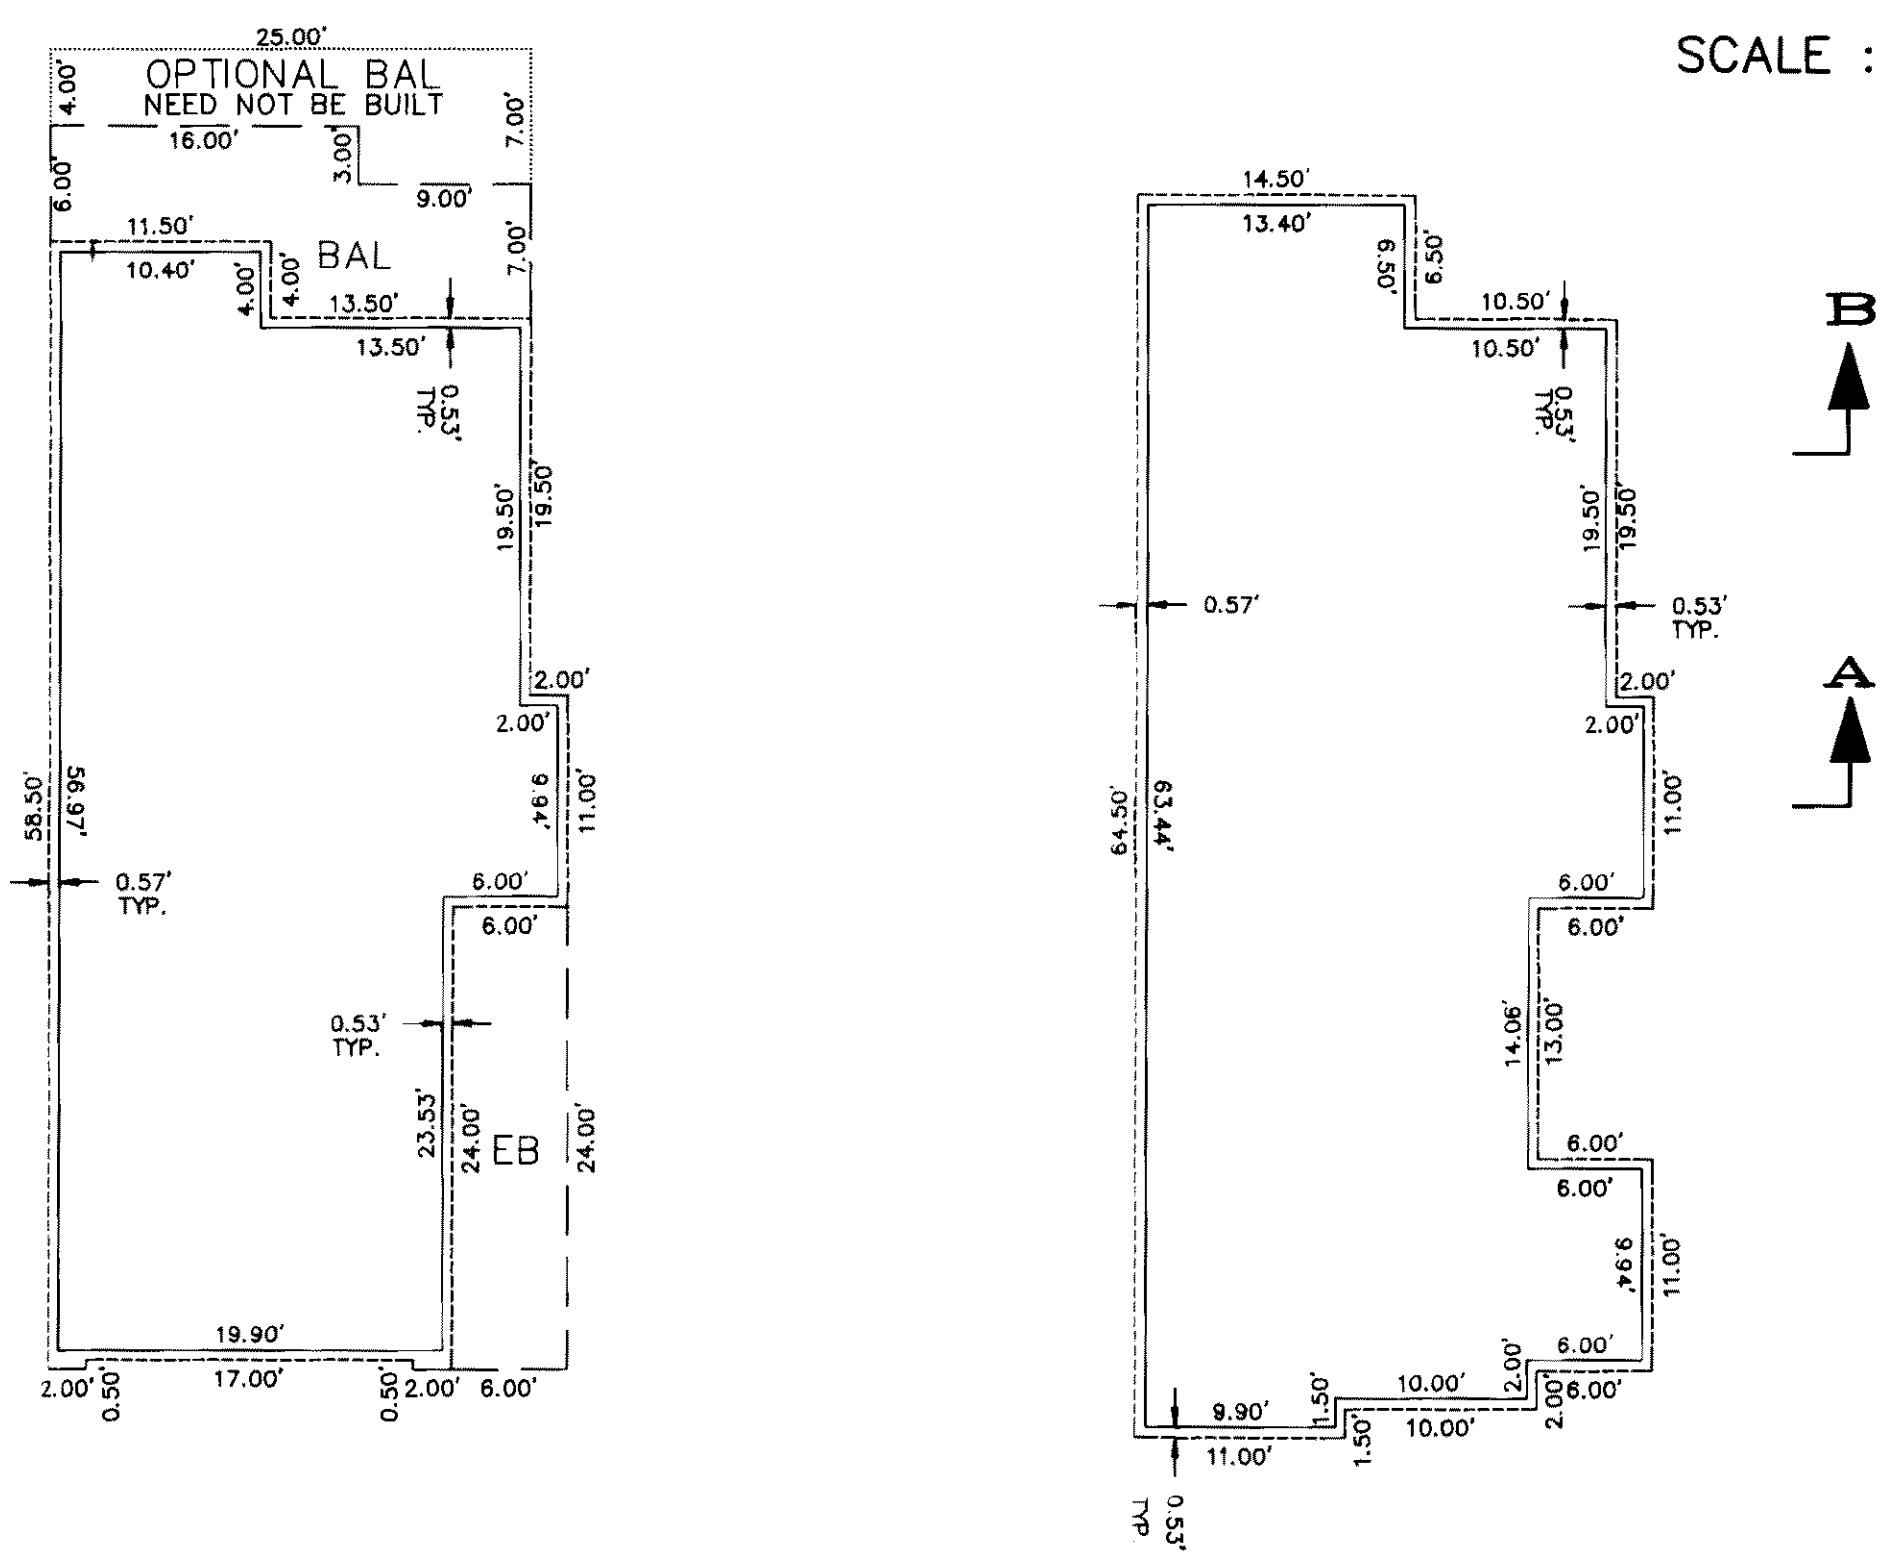

FIRST FLOOR SECOND FLOOR
UNIT TYPE B

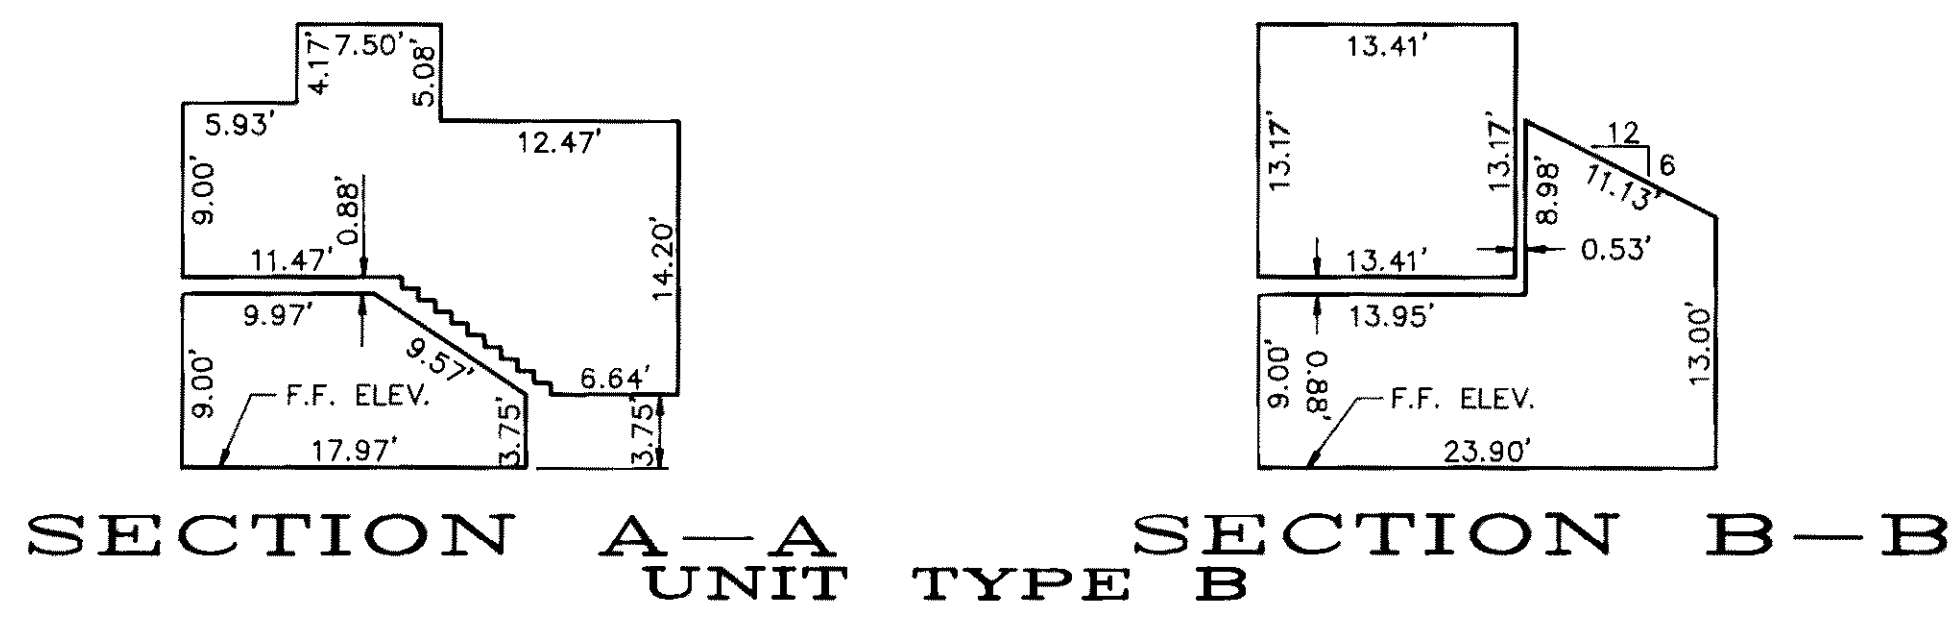

SECTION A-A SECTION B-B
UNIT TYPE B

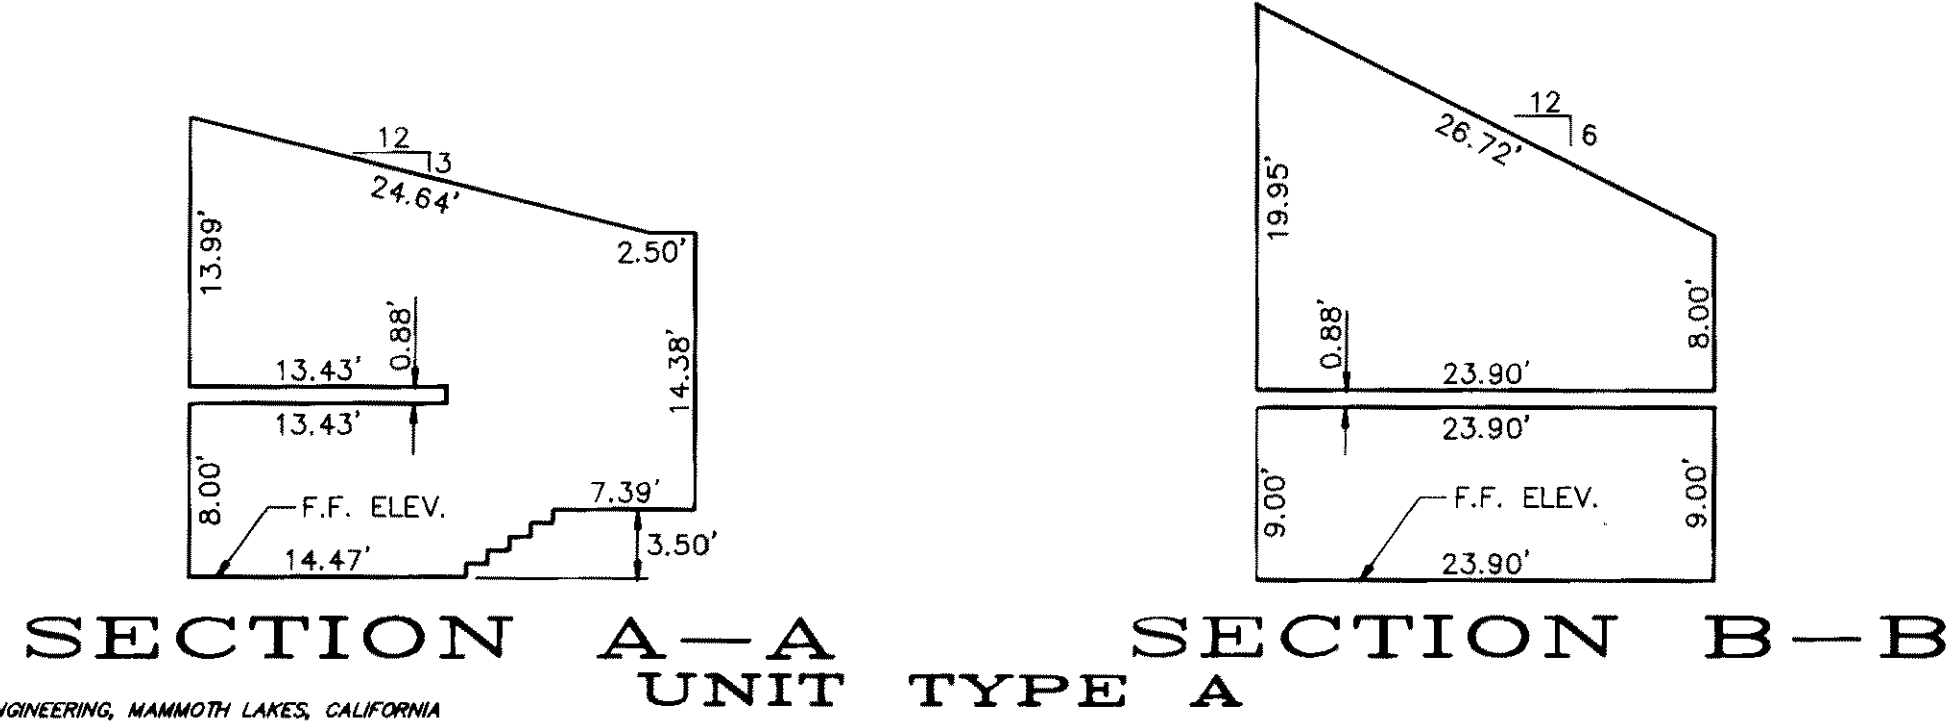

SECTION A-A SECTION B-B
UNIT TYPE A

FLOOR PLANS &
SECTIONS

CONDOMINIUM PLAN
FOR PHASE 4 OF

SNOWCREEK V

Parcel 1 of Record of Survey 36-99 recorded in Book 2 of Record of Survey maps at Page 141 in the office of the recorder, a lot line adjustment of Lot 2 of Tract 36-165b per map recorded in Book 10 of Tract Maps at Page 22 in the office of the Recorder, Mono County, California.