

CLIENT

N3 REAL ESTATE
1240 N KIMBALL AVE
SOUTHLAKE, TX, 76092
PHONE: 817.348.8748



**STRICKLAND BROTHERS OIL
CHANGE - MURFREESBORO**
SITE PLAN SUBMITTAL
2375 NEW SALEM HWY
MURFREESBORO, TN 37128



REVISIONS

NO.	DATE	REVISION DESCRIPTION
1	10. 27. 2021	RESPONSE TO 1ST CITY COMMENTS
2	12. XX. 2021	RESPONSE TO 2ND CITY COMMENTS
3	-	-
4	-	-
5	-	-
6	-	-

PLAN INFORMATION


PROJECT NO.	2021110738
FILENAME	2021110738X-C3D+GRADING
CHECKED BY	NRW
DRAWN BY	RMB
SCALE	1" = 20'
DATE	10. 14. 2021

SHEET


SEWER PROFILES

C4.01

EX SEWER LINE

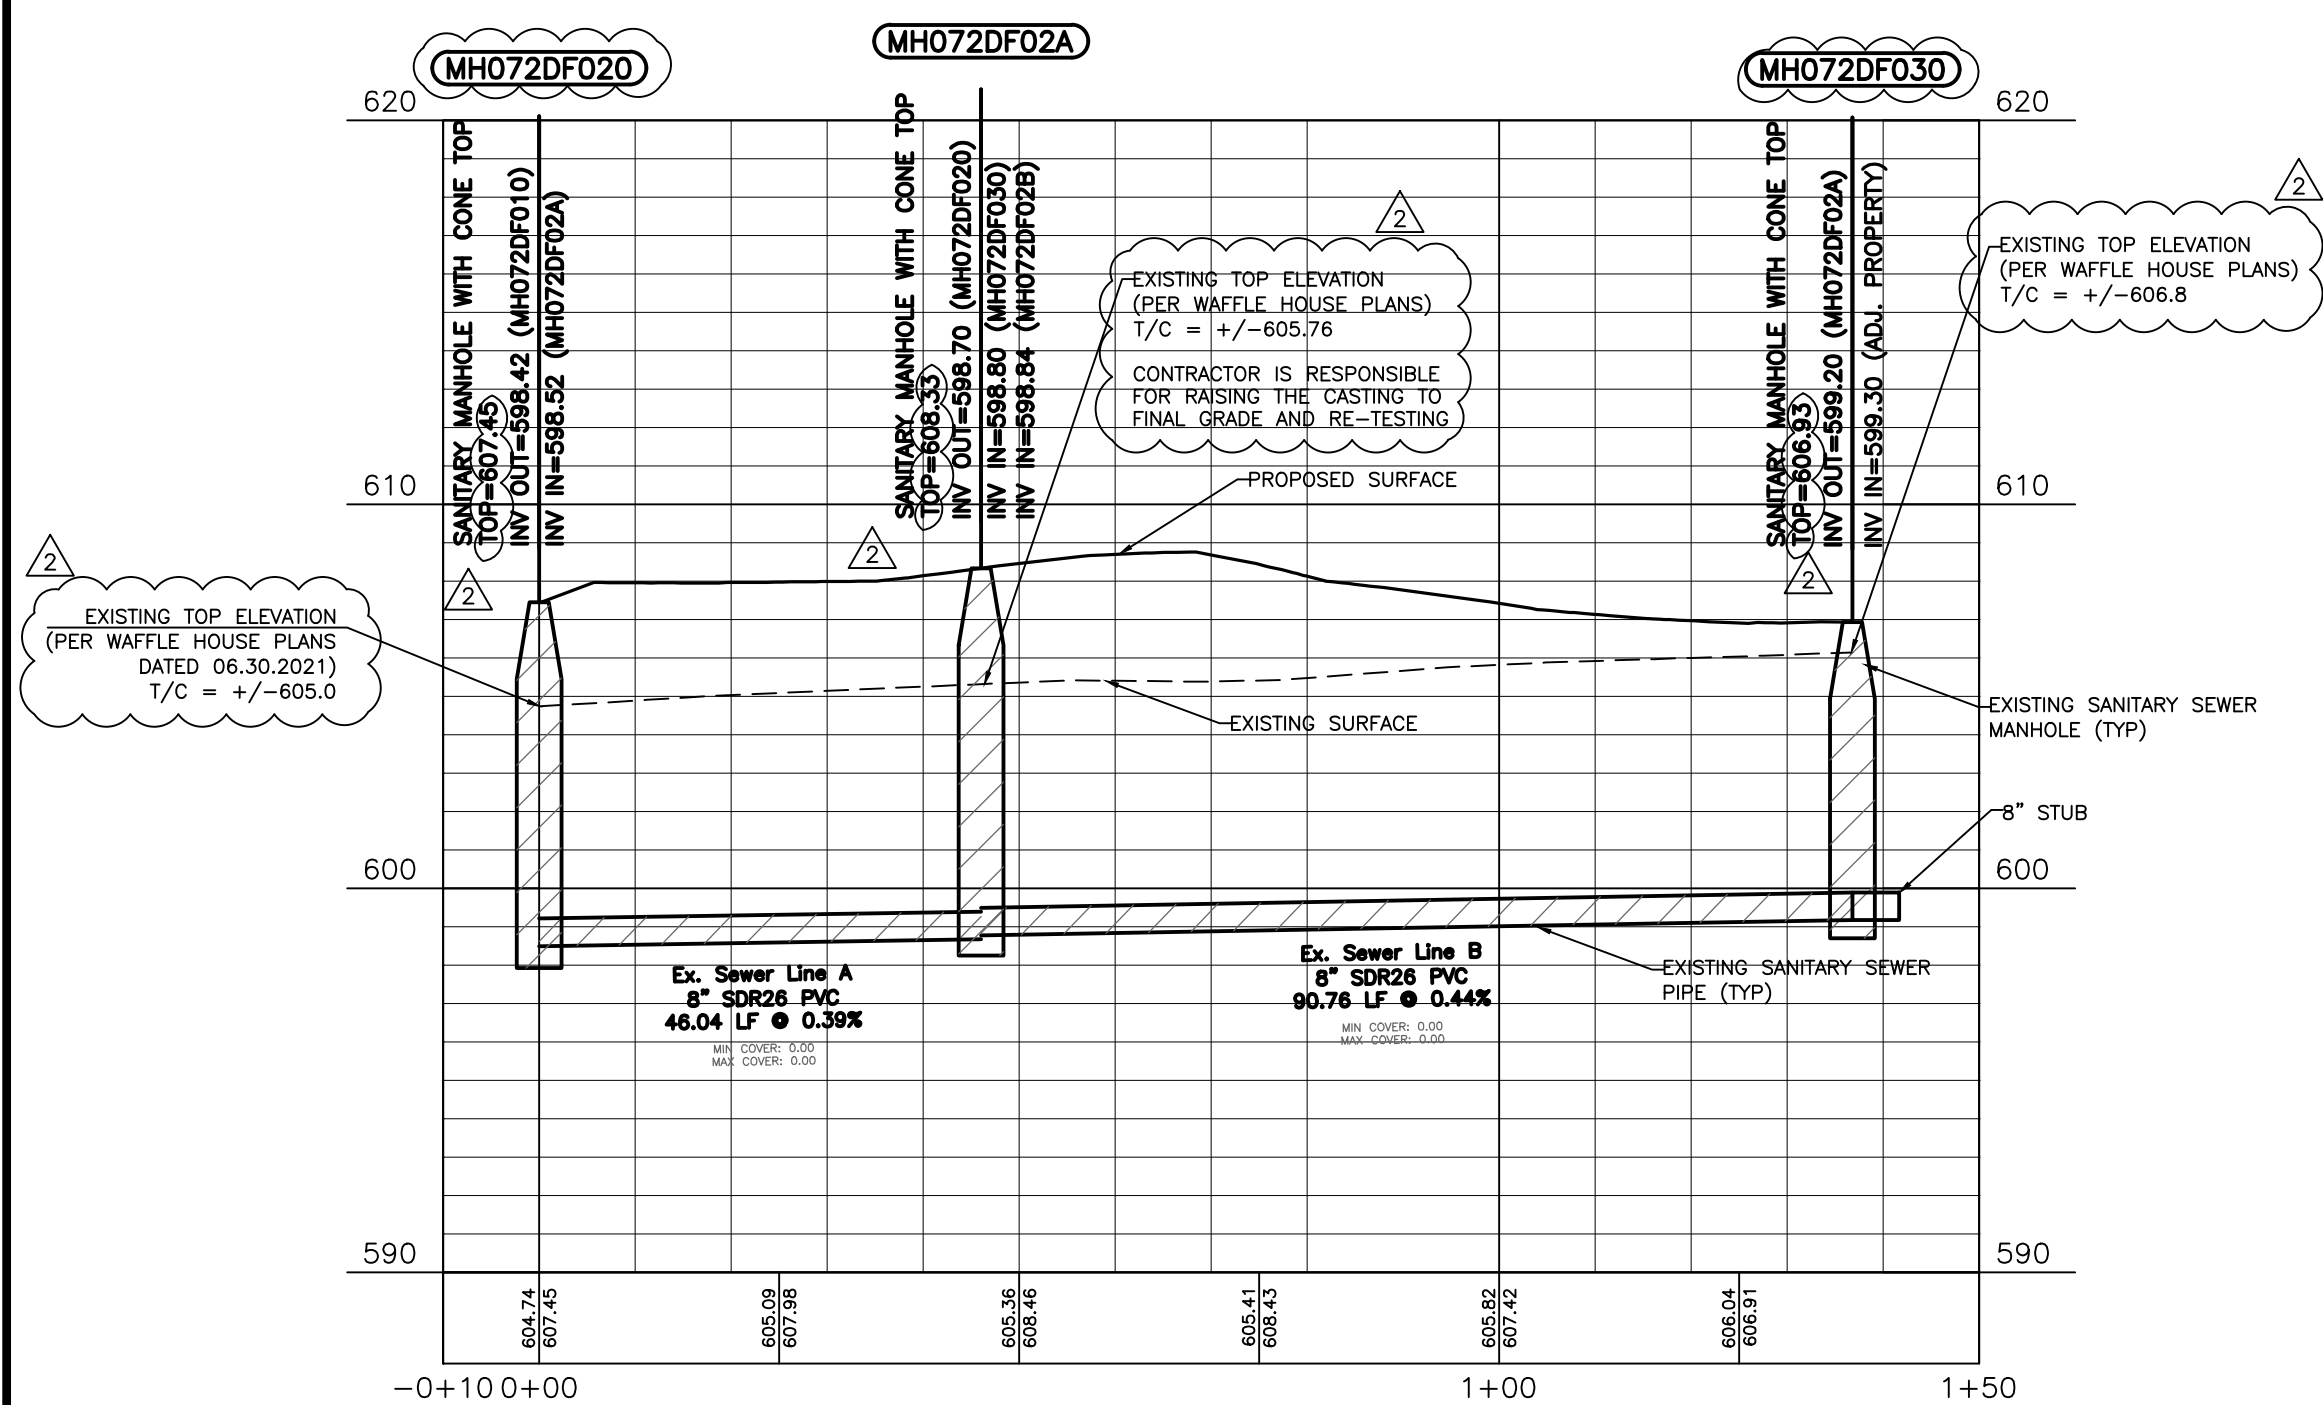

PR SEWER LINE

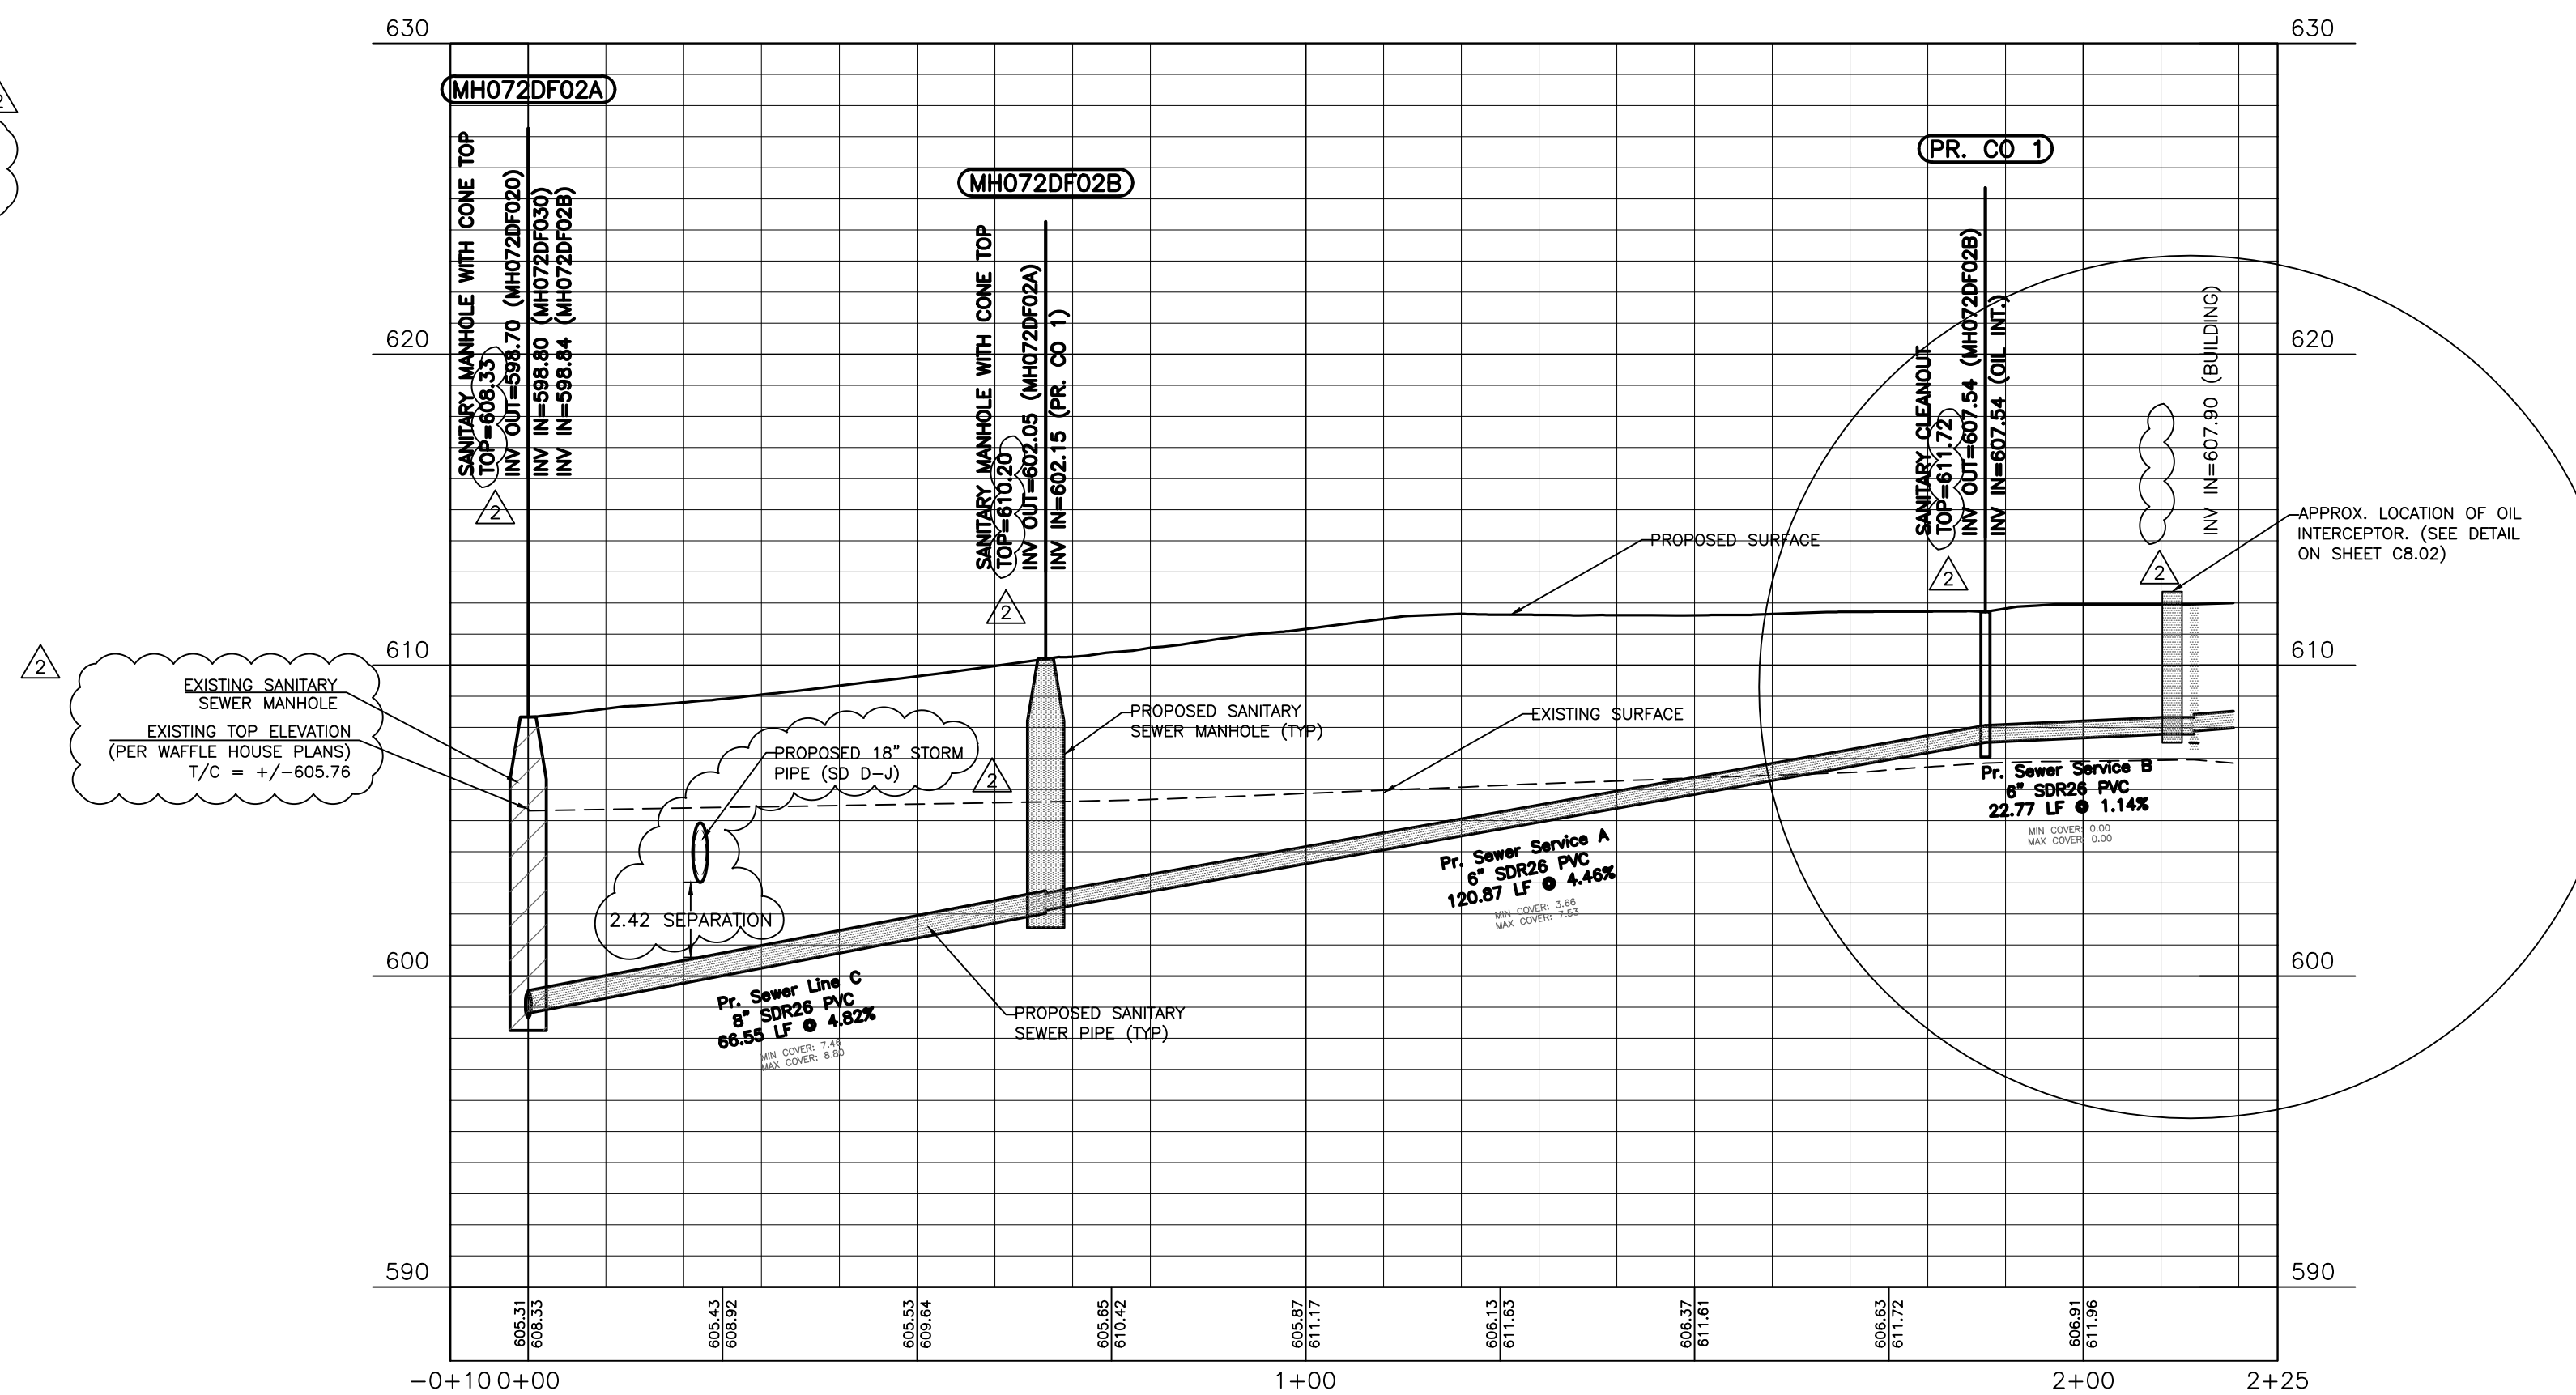

APPROVED FOR CONSTRUCTION


THE DOCUMENT BEARING THIS STAMP HAS BEEN REVIEWED BY THE

MURFREESBORO WATER AND SEWER DEPARTMENT

UNDER THE AUTHORITY DELEGATED BY THE
TENNESSEE DEPARTMENT OF ENVIRONMENT AND CONSERVATION
DIVISION OF WATER POLLUTION CONTROL
DIVISION OF WATER SUPPLY
AND IS HEREBY APPROVED FOR CONSTRUCTION

THIS APPROVAL SHALL NOT BE CONSTRUED AS CREATING A PRESUMPTION OF CORRECT OPERATION OR AS WARRANTING BY THE MURFREESBORO WATER AND SEWER DEPARTMENT THAT THE APPROVED FACILITIES WILL REACH THE DESIGNED GOALS.

APPROVAL DATE _____
APPROVAL EXPIRES IN 12 MONTHS
BY _____

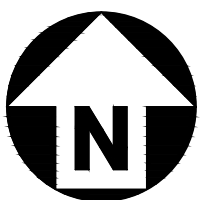

**Know what's below.
Call before you dig.**

ALL CONSTRUCTION SHALL BE IN ACCORDANCE
WITH THE CURRENT CITY OF MURFREESBORO
ENGINEERING DESIGN AND CONSTRUCTION
STANDARDS

PRELIMINARY DRAWING - NOT RELEASED FOR CONSTRUCTION