


01 SOUTH ELEVATION  
SCALE: 1/4" = 1'-0"

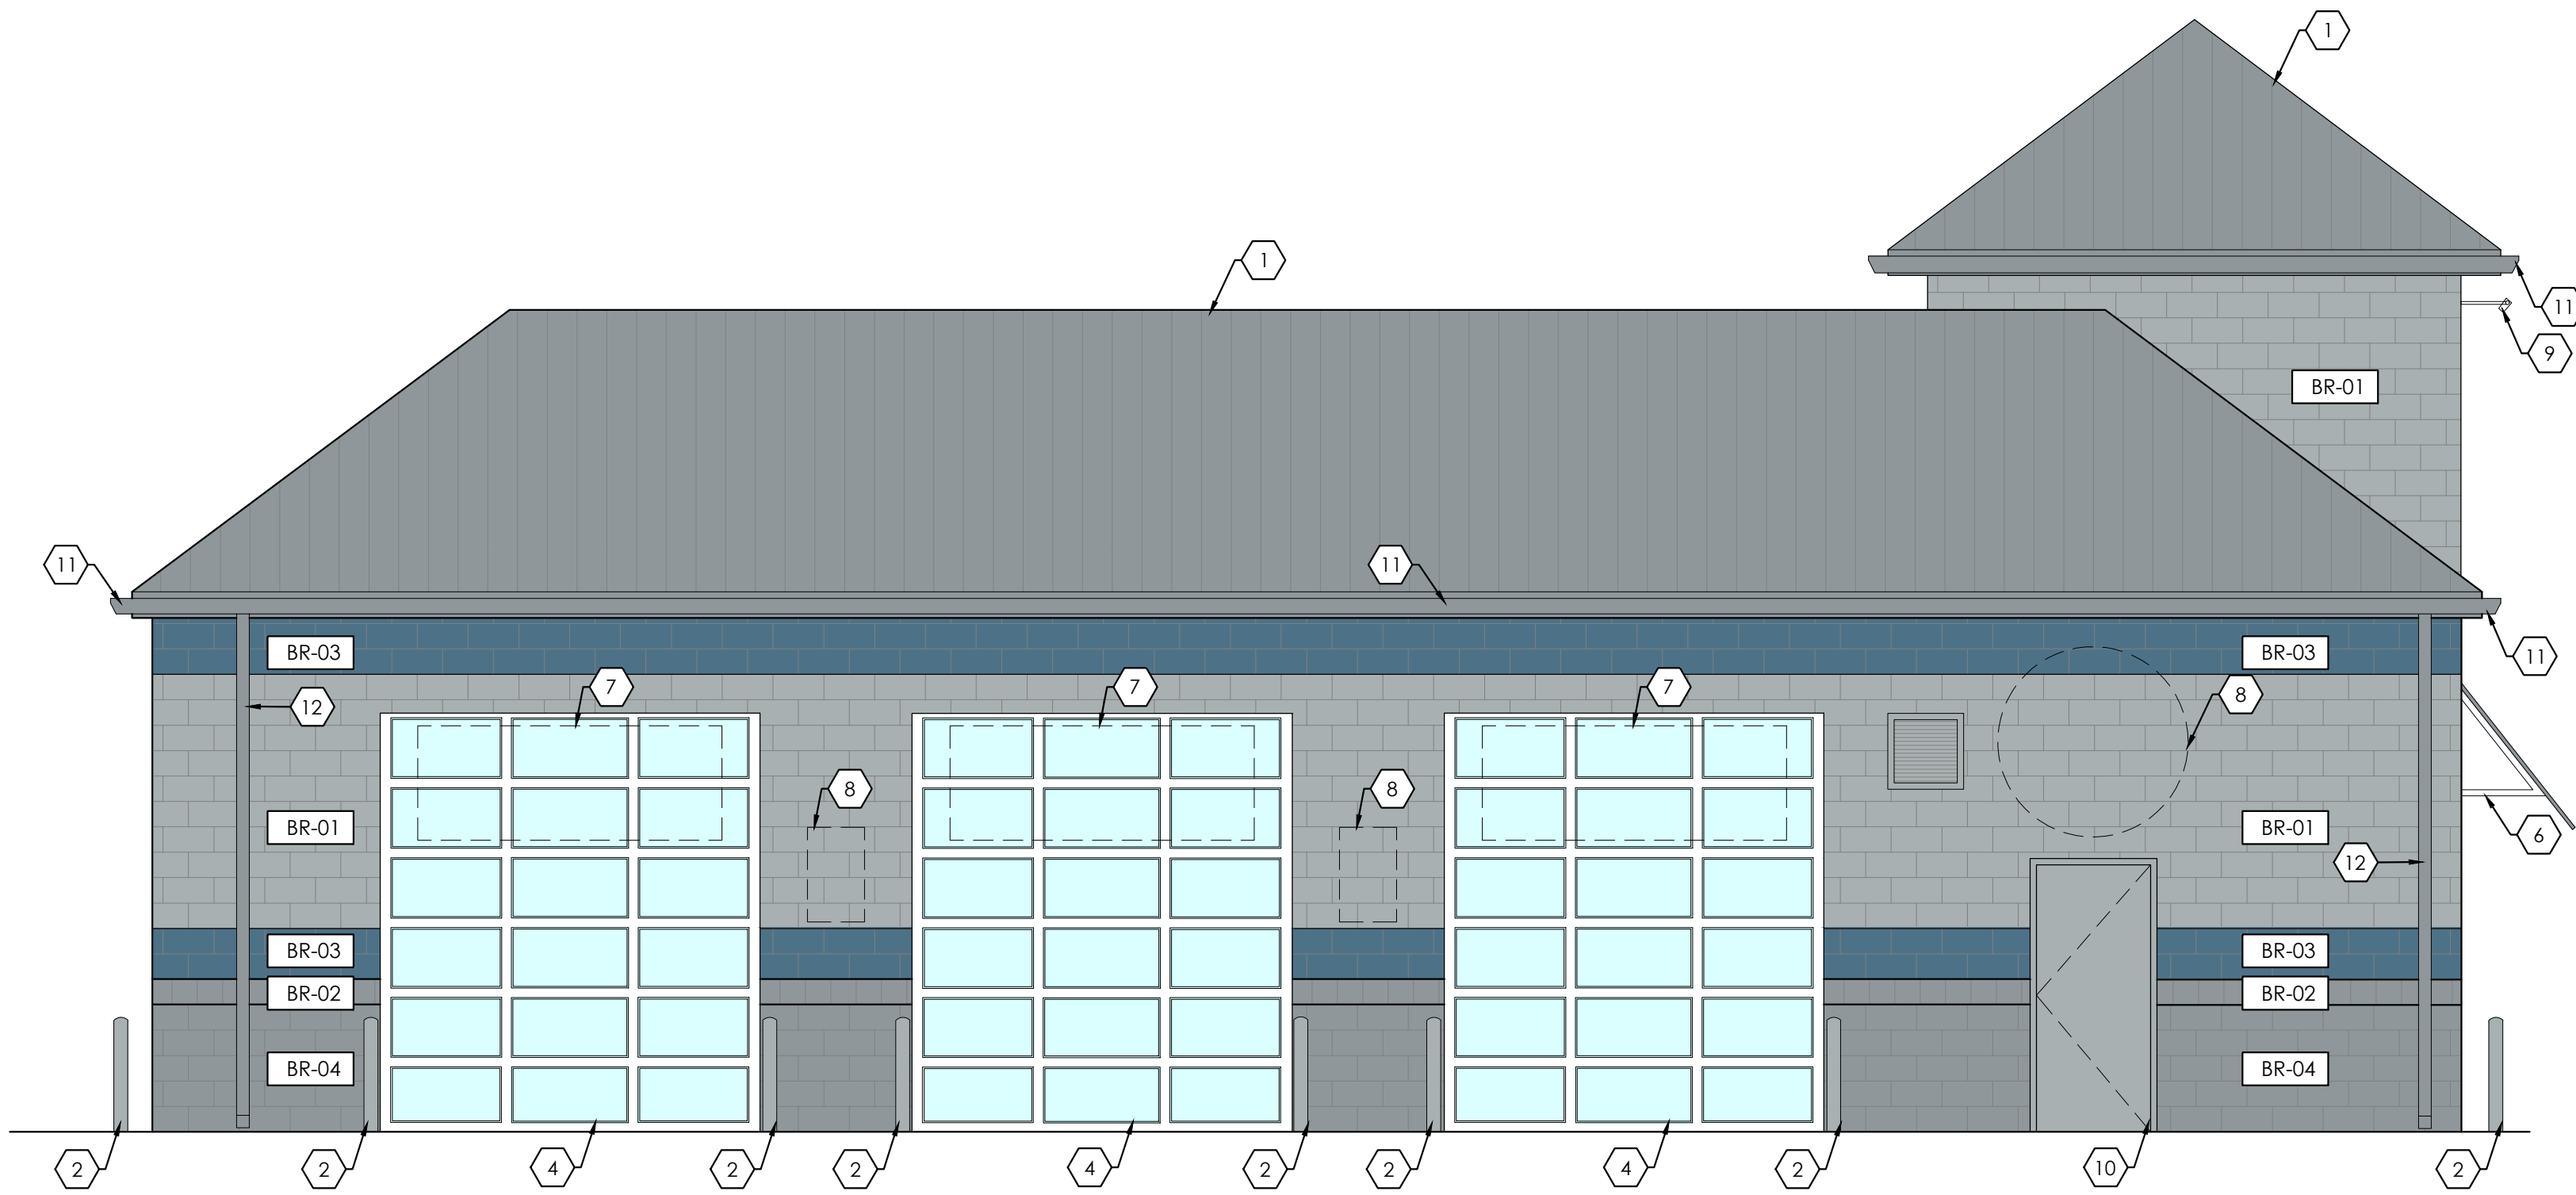

02 NORTH ELEVATION  
SCALE: 1/4" = 1'-0"

KEYED NOTES

- 1 PRE-FINISHED STANDING SEAM ROOFING SYSTEM TO MATCH SW 7664 STEELY GRAY
- 2 4" DIA. PAINTED STEEL CONCRETE FILLED BOLLARD; 36" HEIGHT TO MATCH SW 6234 UNCERTAIN GRAY
- 3 PRE-FINISHED METAL GUTTER AND DOWNSPOUT
- 4 MANUALLY OPERATED FULL LITE OVERHEAD SECTIONAL GARAGE DOOR
- 5 NEW PRE-FINISHED THERMALLY BROKEN ALUMINUM STOREFRONT SYSTEM W/ 1" INSULATED GLAZING AS SPECIFIED
- 6 PRE-FABRICATED TENSILE FABRIC AWNING
- 7 BANNER SIGNAGE; PROVIDED BY OWNER; GC INSTALLED
- 8 BUILDING SIGNAGE; PROVIDED BY OWNER; GC INSTALLED
- 9 DECORATIVE ACCENT LIGHTING; REFER TO ELECTRICAL DRAWINGS
- 10 PAINTED HOLLOW METAL DOOR AND FRAME; COLOR AS SELECTED BY OWNER
- 11 ROOF GUTTER
- 12 DOWNSPOUT

EXTERIOR FINISH SCHEDULE


	TAG	TYPE	COLOR	NOTES
	EIFS-01	EIFS	SW #6234 UNCERTAIN GRAY	DRAINABLE EIFS VENEER SYSTEM
	BR-01	BRICK	SW #6234 UNCERTAIN GRAY	8X16 NOMINAL SPLIT MASONRY VENEER; 4" THICKNESS
	BR-02	BRICK	SW #6234 UNCERTAIN GRAY	8X16 NOMINAL SPLIT MASONRY VENEER; SPECIAL SHAPED CHAMFERED WATER TABLE BLOCK
	BR-03	BRICK	SW #9149 INKY BLUE	8X16 NOMINAL SPLIT MASONRY VENEER; 4" THICKNESS
	BR-03	BRICK	SW #7664 STEELY GRAY	8X16 NOMINAL SPLIT MASONRY VENEER; 4" THICKNESS

SOUTH ELEVATION

TYPE	SF	PERCENTAGE
EIFS	90 SF	16%
BRICK	470 SF	84%
TOTAL	560 SF	100%

NORTH ELEVATION

TYPE	SF	PERCENTAGE
EIFS	0	0
BRICK	511 SF	100%
TOTAL	511 SF	100%

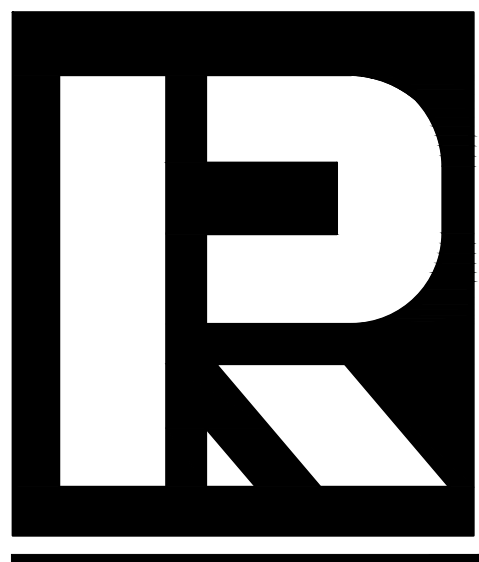

PRELIMINARY ELEVATIONS

PROJECT: OIL & LUBE SERVICE USER  
PRELIMINARY ELEVATIONS

REVISIONS:  
No. Description Date

SHEET TITLE:  
EXTERIOR ELEVATIONS

SHEET NUMBER:

A-2.0