

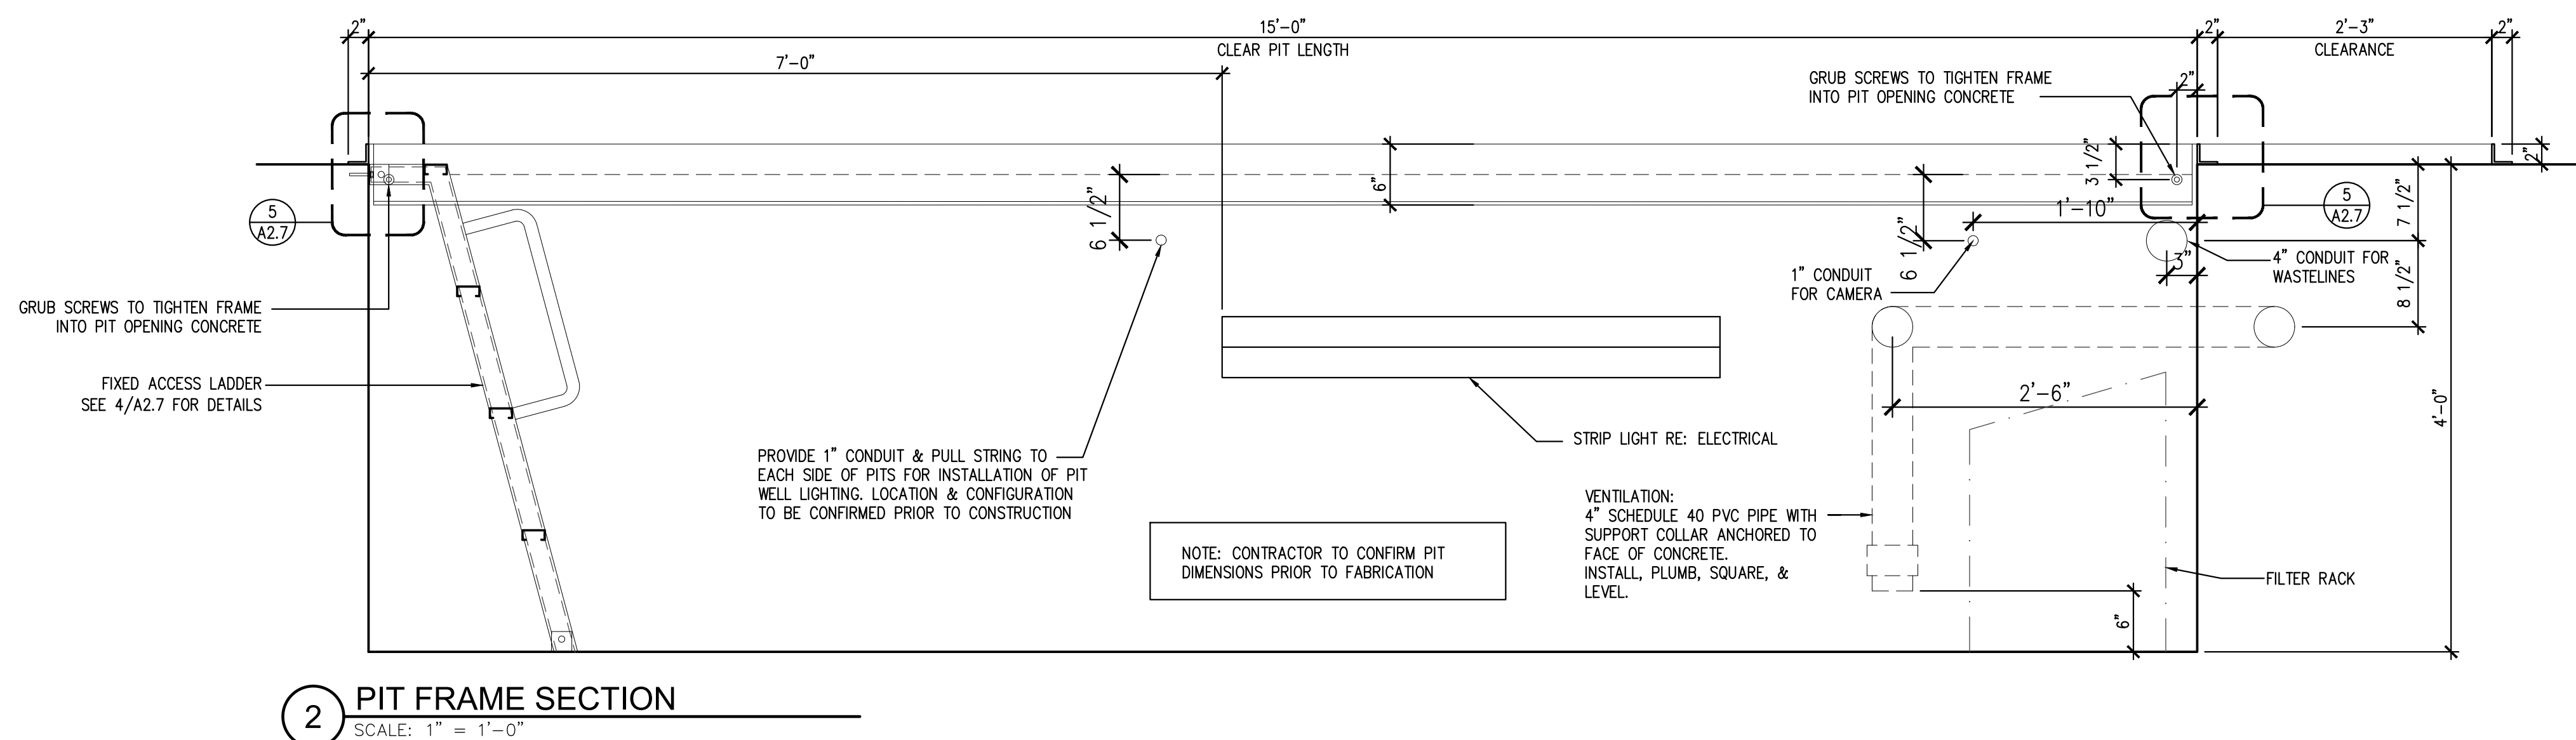
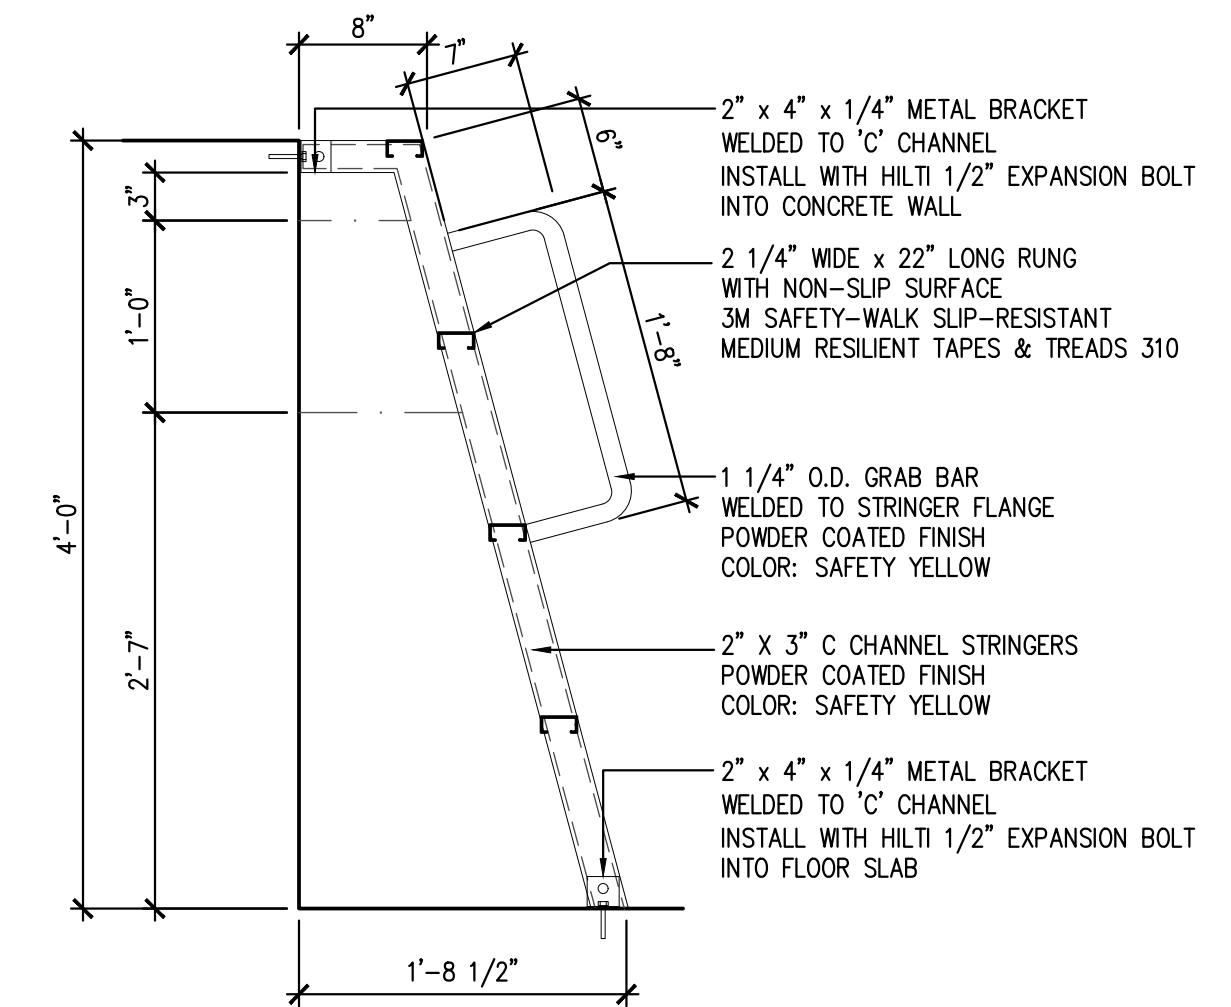
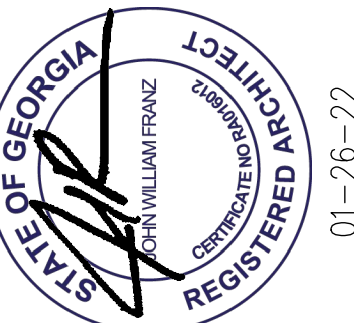
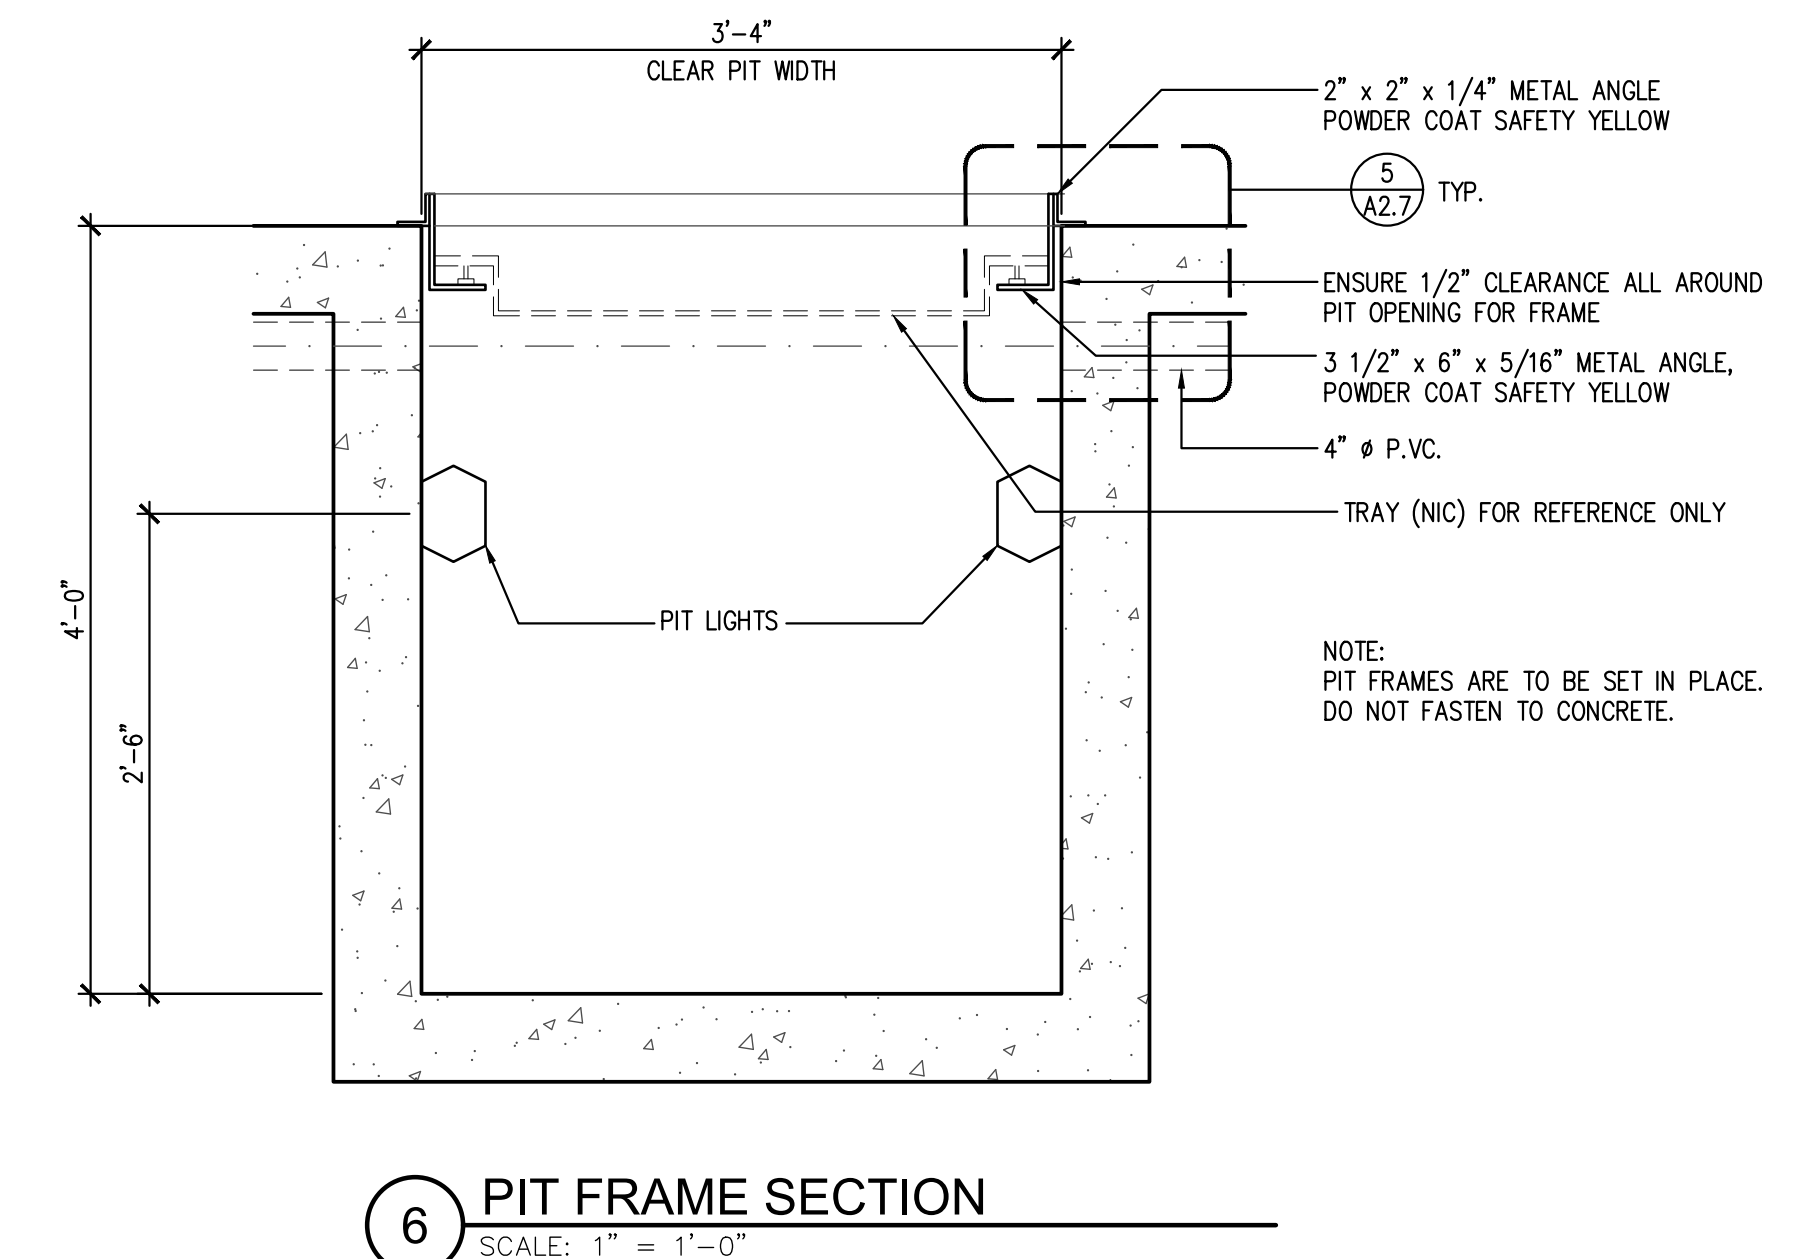


4 FIXED LADDER ELEVATION DETAIL
SCALE: 1" = 1'-0"

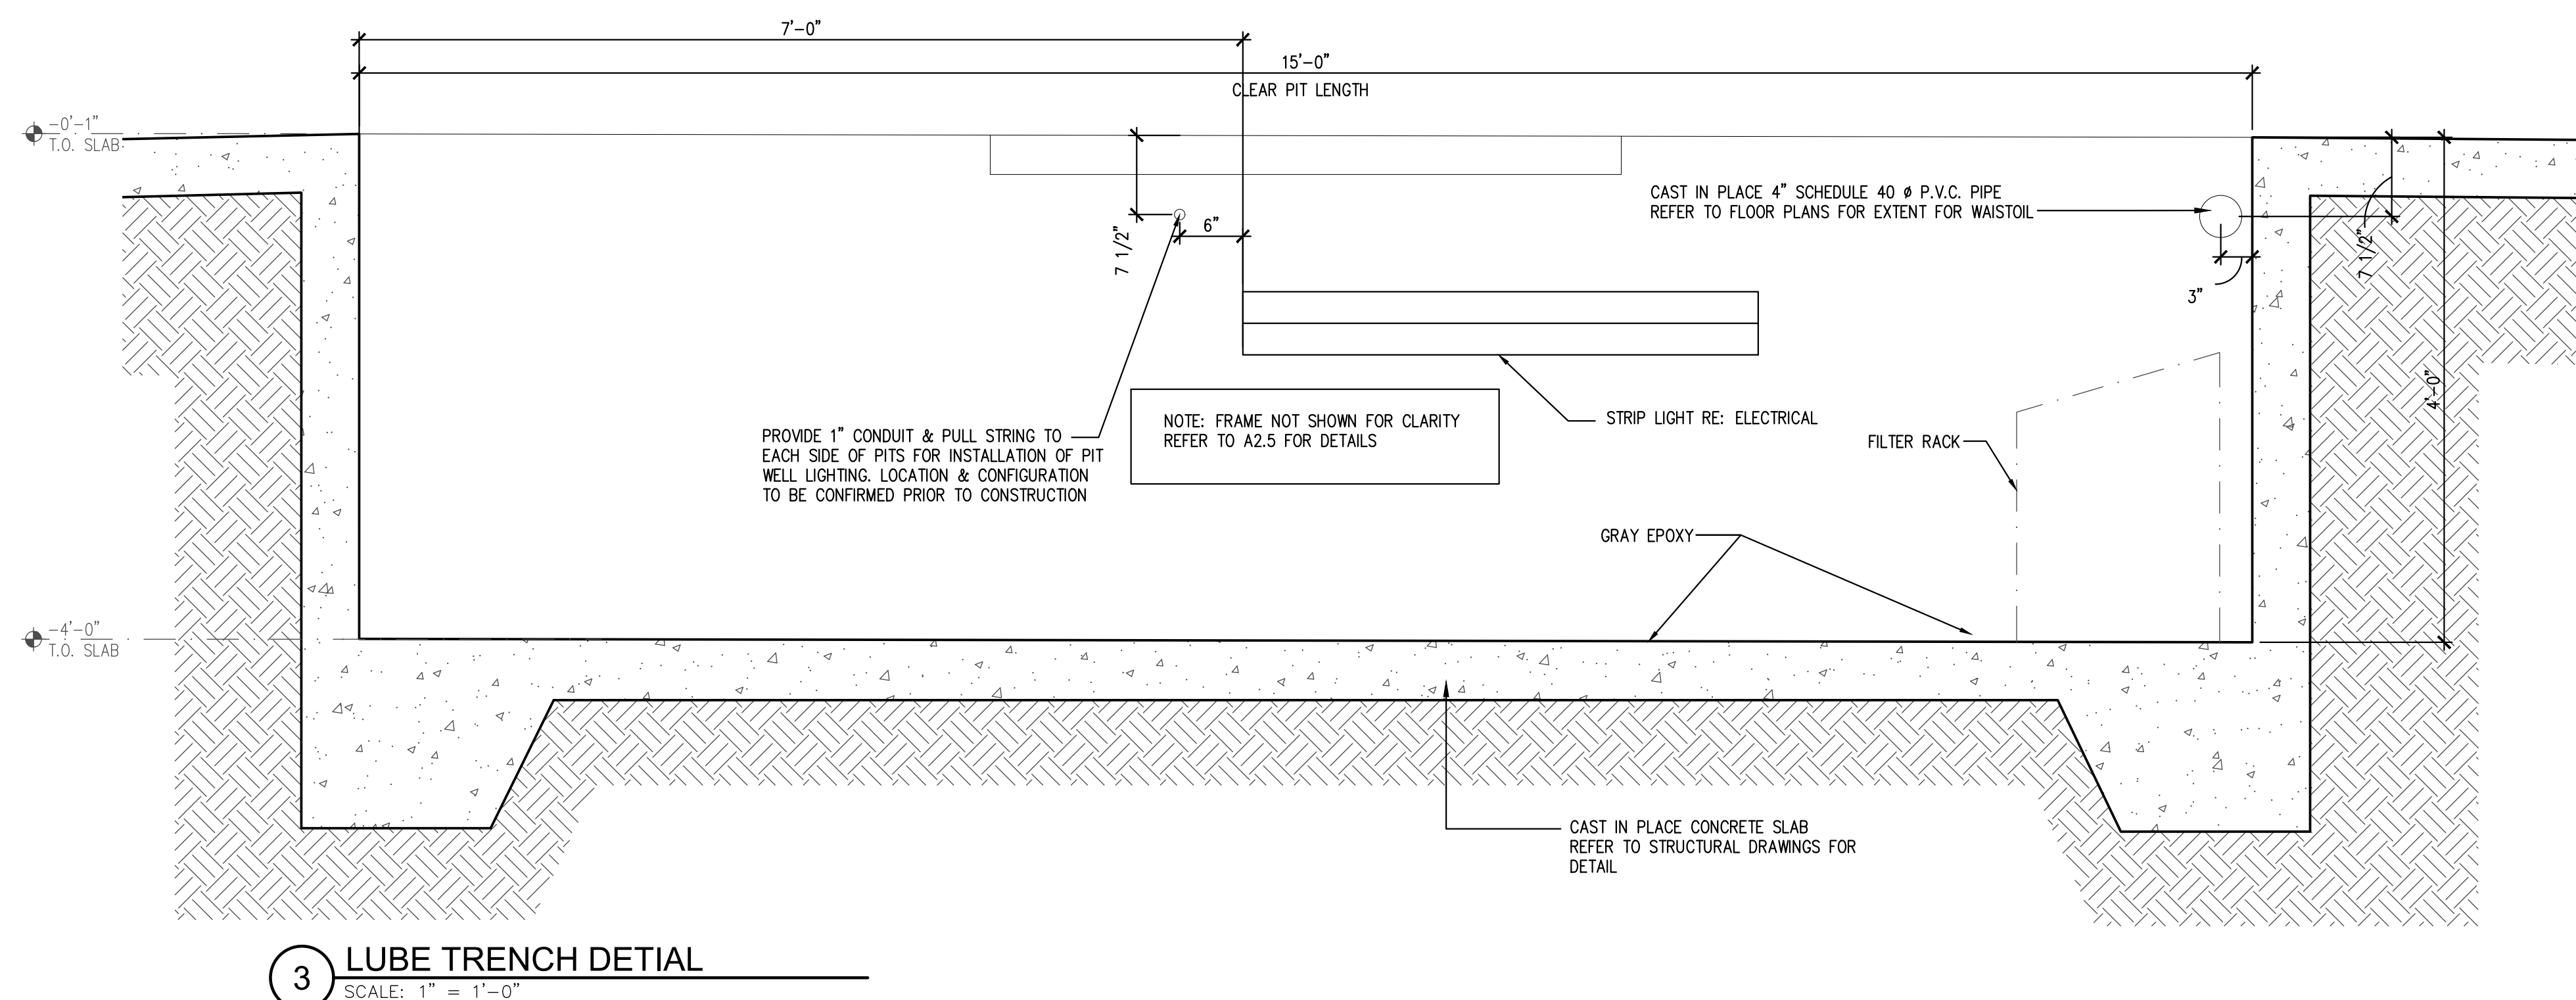

5 PIT FRAME DETAIL
SCALE: 3" = 1'-0"

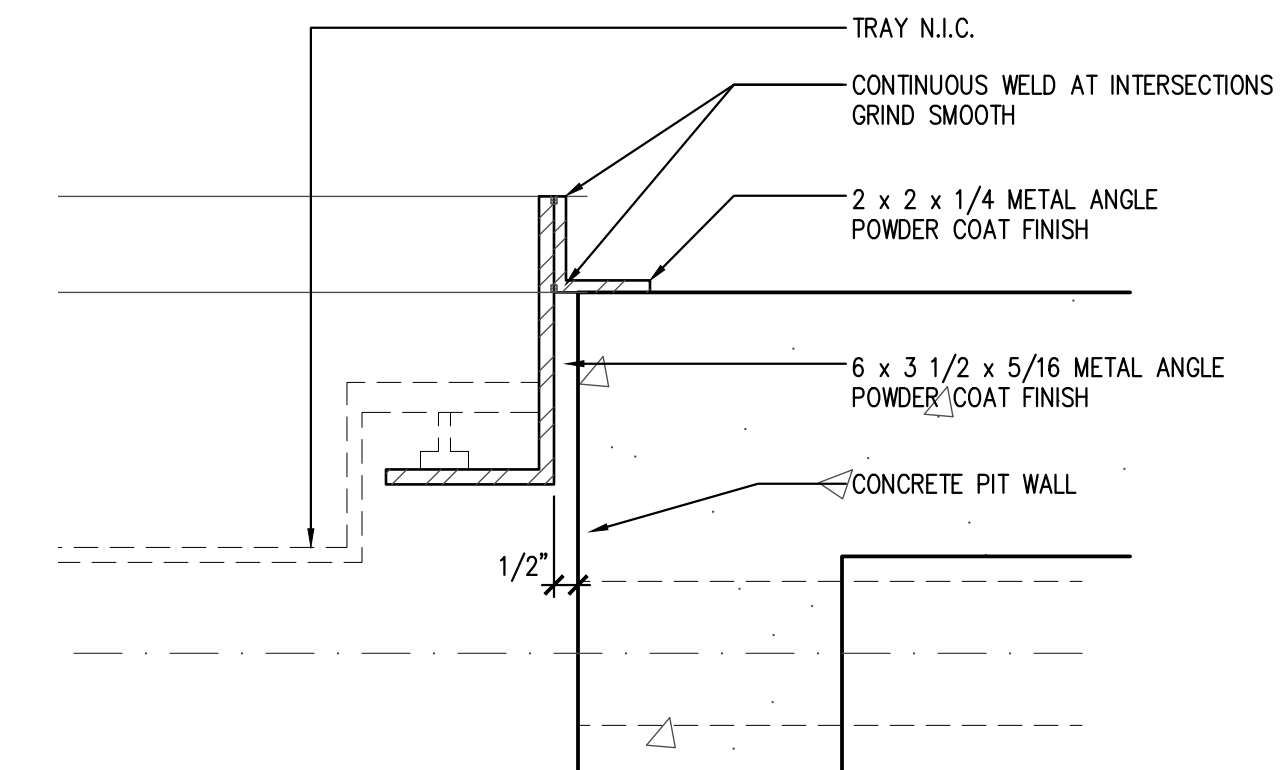

JOHN FRANZ
architect

4055 International Plaza Suite 100
Fort Worth, Texas 76103
(817) 737-9922

STRICKLAND BROTHERS
TBD HWY 53
DAWSONVILLE, GA 30534

Revisions:

File Name: 22047 - A2.7
Project No: 22047
Date: 01/26/22
Drawn By: TI
Checked By:

SHEET

A2.7
PIT FRAME
AND DETAILS