




**C5 TRASH ENCLOSURE (EAST)**  
SCALE: 1/4" = 1'-0"

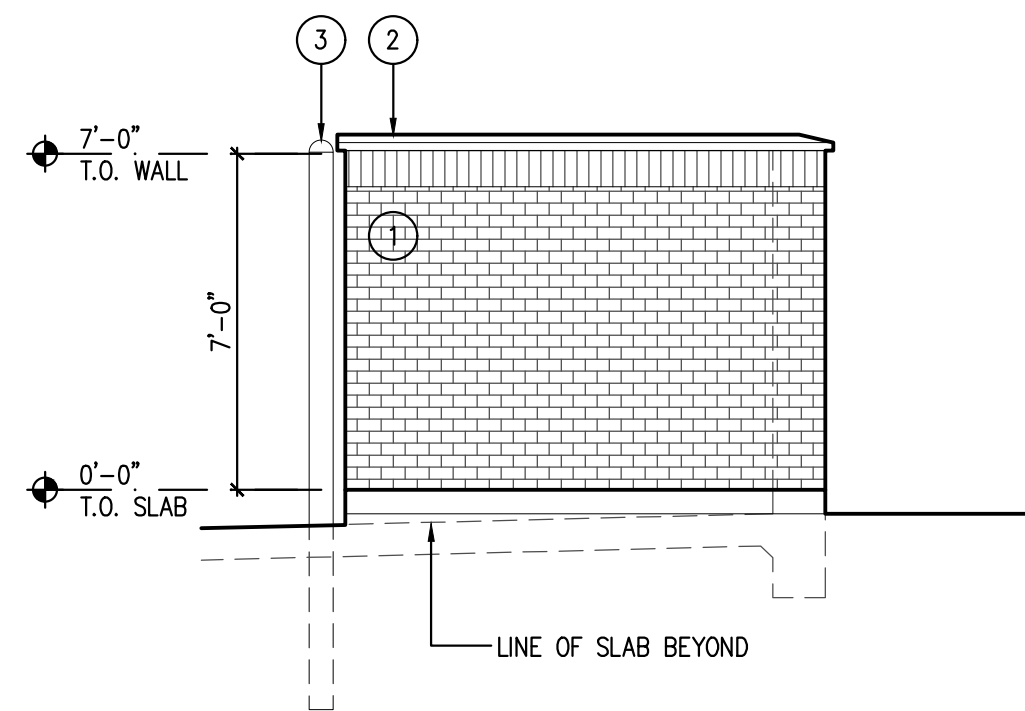


**C4 TRASH ENCLOSURE (WEST)**  
SCALE: 1/4" = 1'-0"

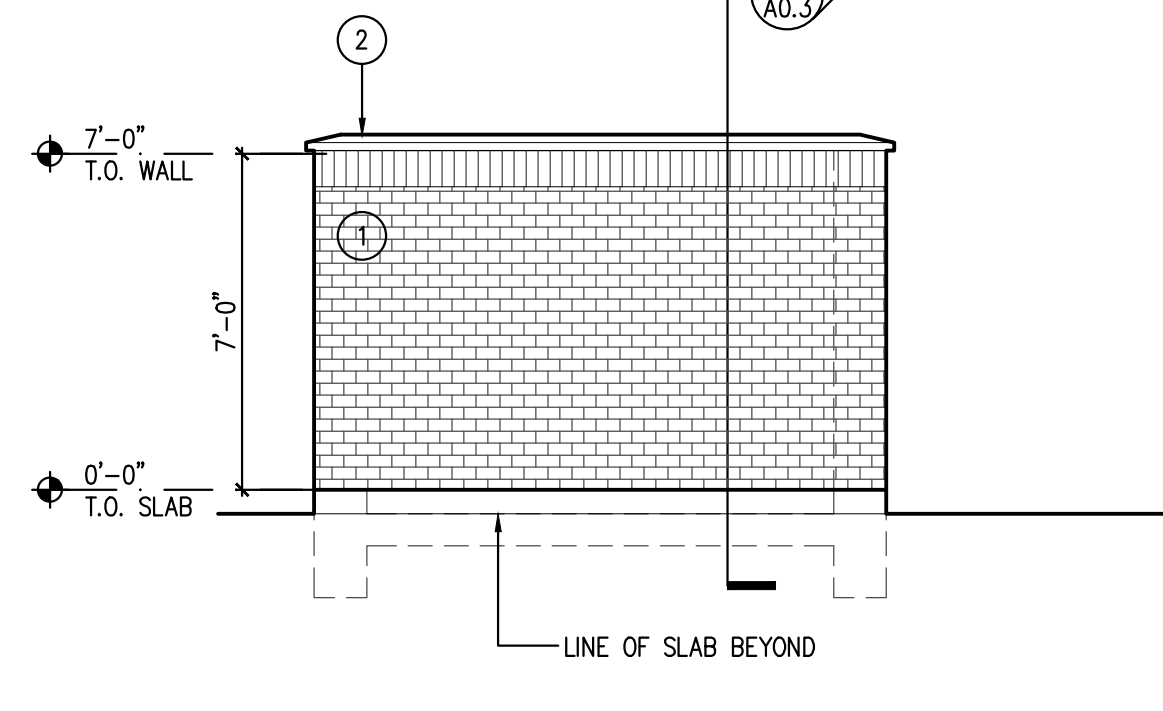

**C3 TRASH ENCLOSURE (SOUTH)**  
SCALE: 1/4" = 1'-0"

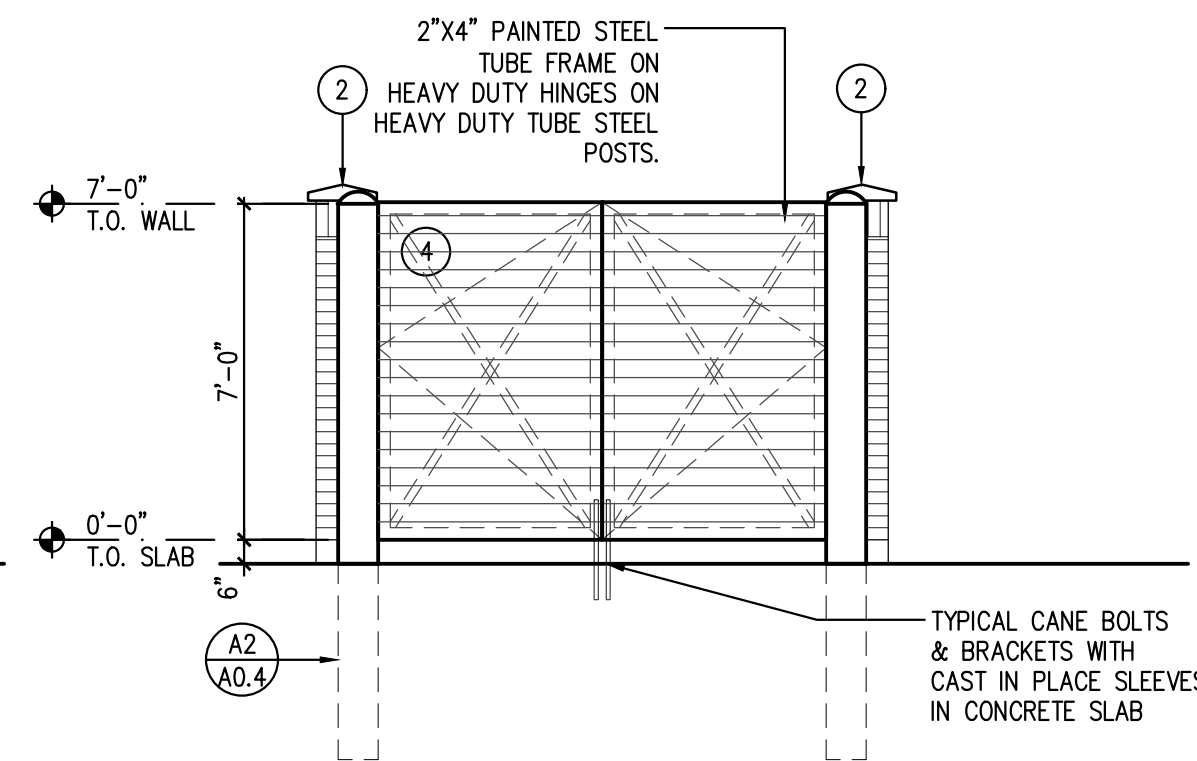


**C2 TRASH ENCLOSURE (NORTH)**  
SCALE: 1/4" = 1'-0"

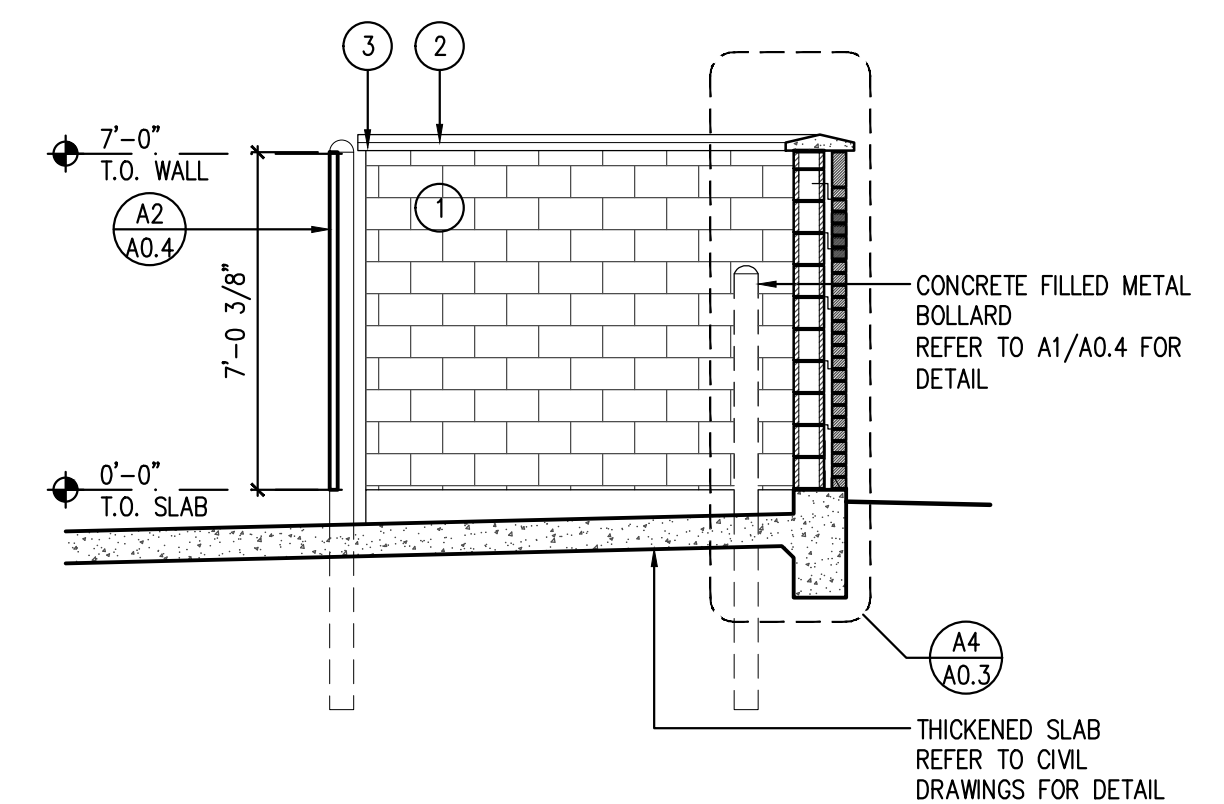


**C1 TRASH ENCLOSURE (CROSS SECTION)**  
SCALE: 1/4" = 1'-0"


- SITE FINISH LEGEND**
- 1 PAINTED CMU  
COLOR: SW #7664 STEELY GRAY
  - 2 SILICA CONCRETE CAP  
COLOR: TO MATCH SW #7664 STEELY GRAY
  - 3 PAINTED METAL POST  
COLOR: SW #7664 STEELY GRAY
  - 4 PREMANUFACTURED PREFINISHED CORRUGATED METAL GATE  
COLOR: SW #7664 STEELY GRAY

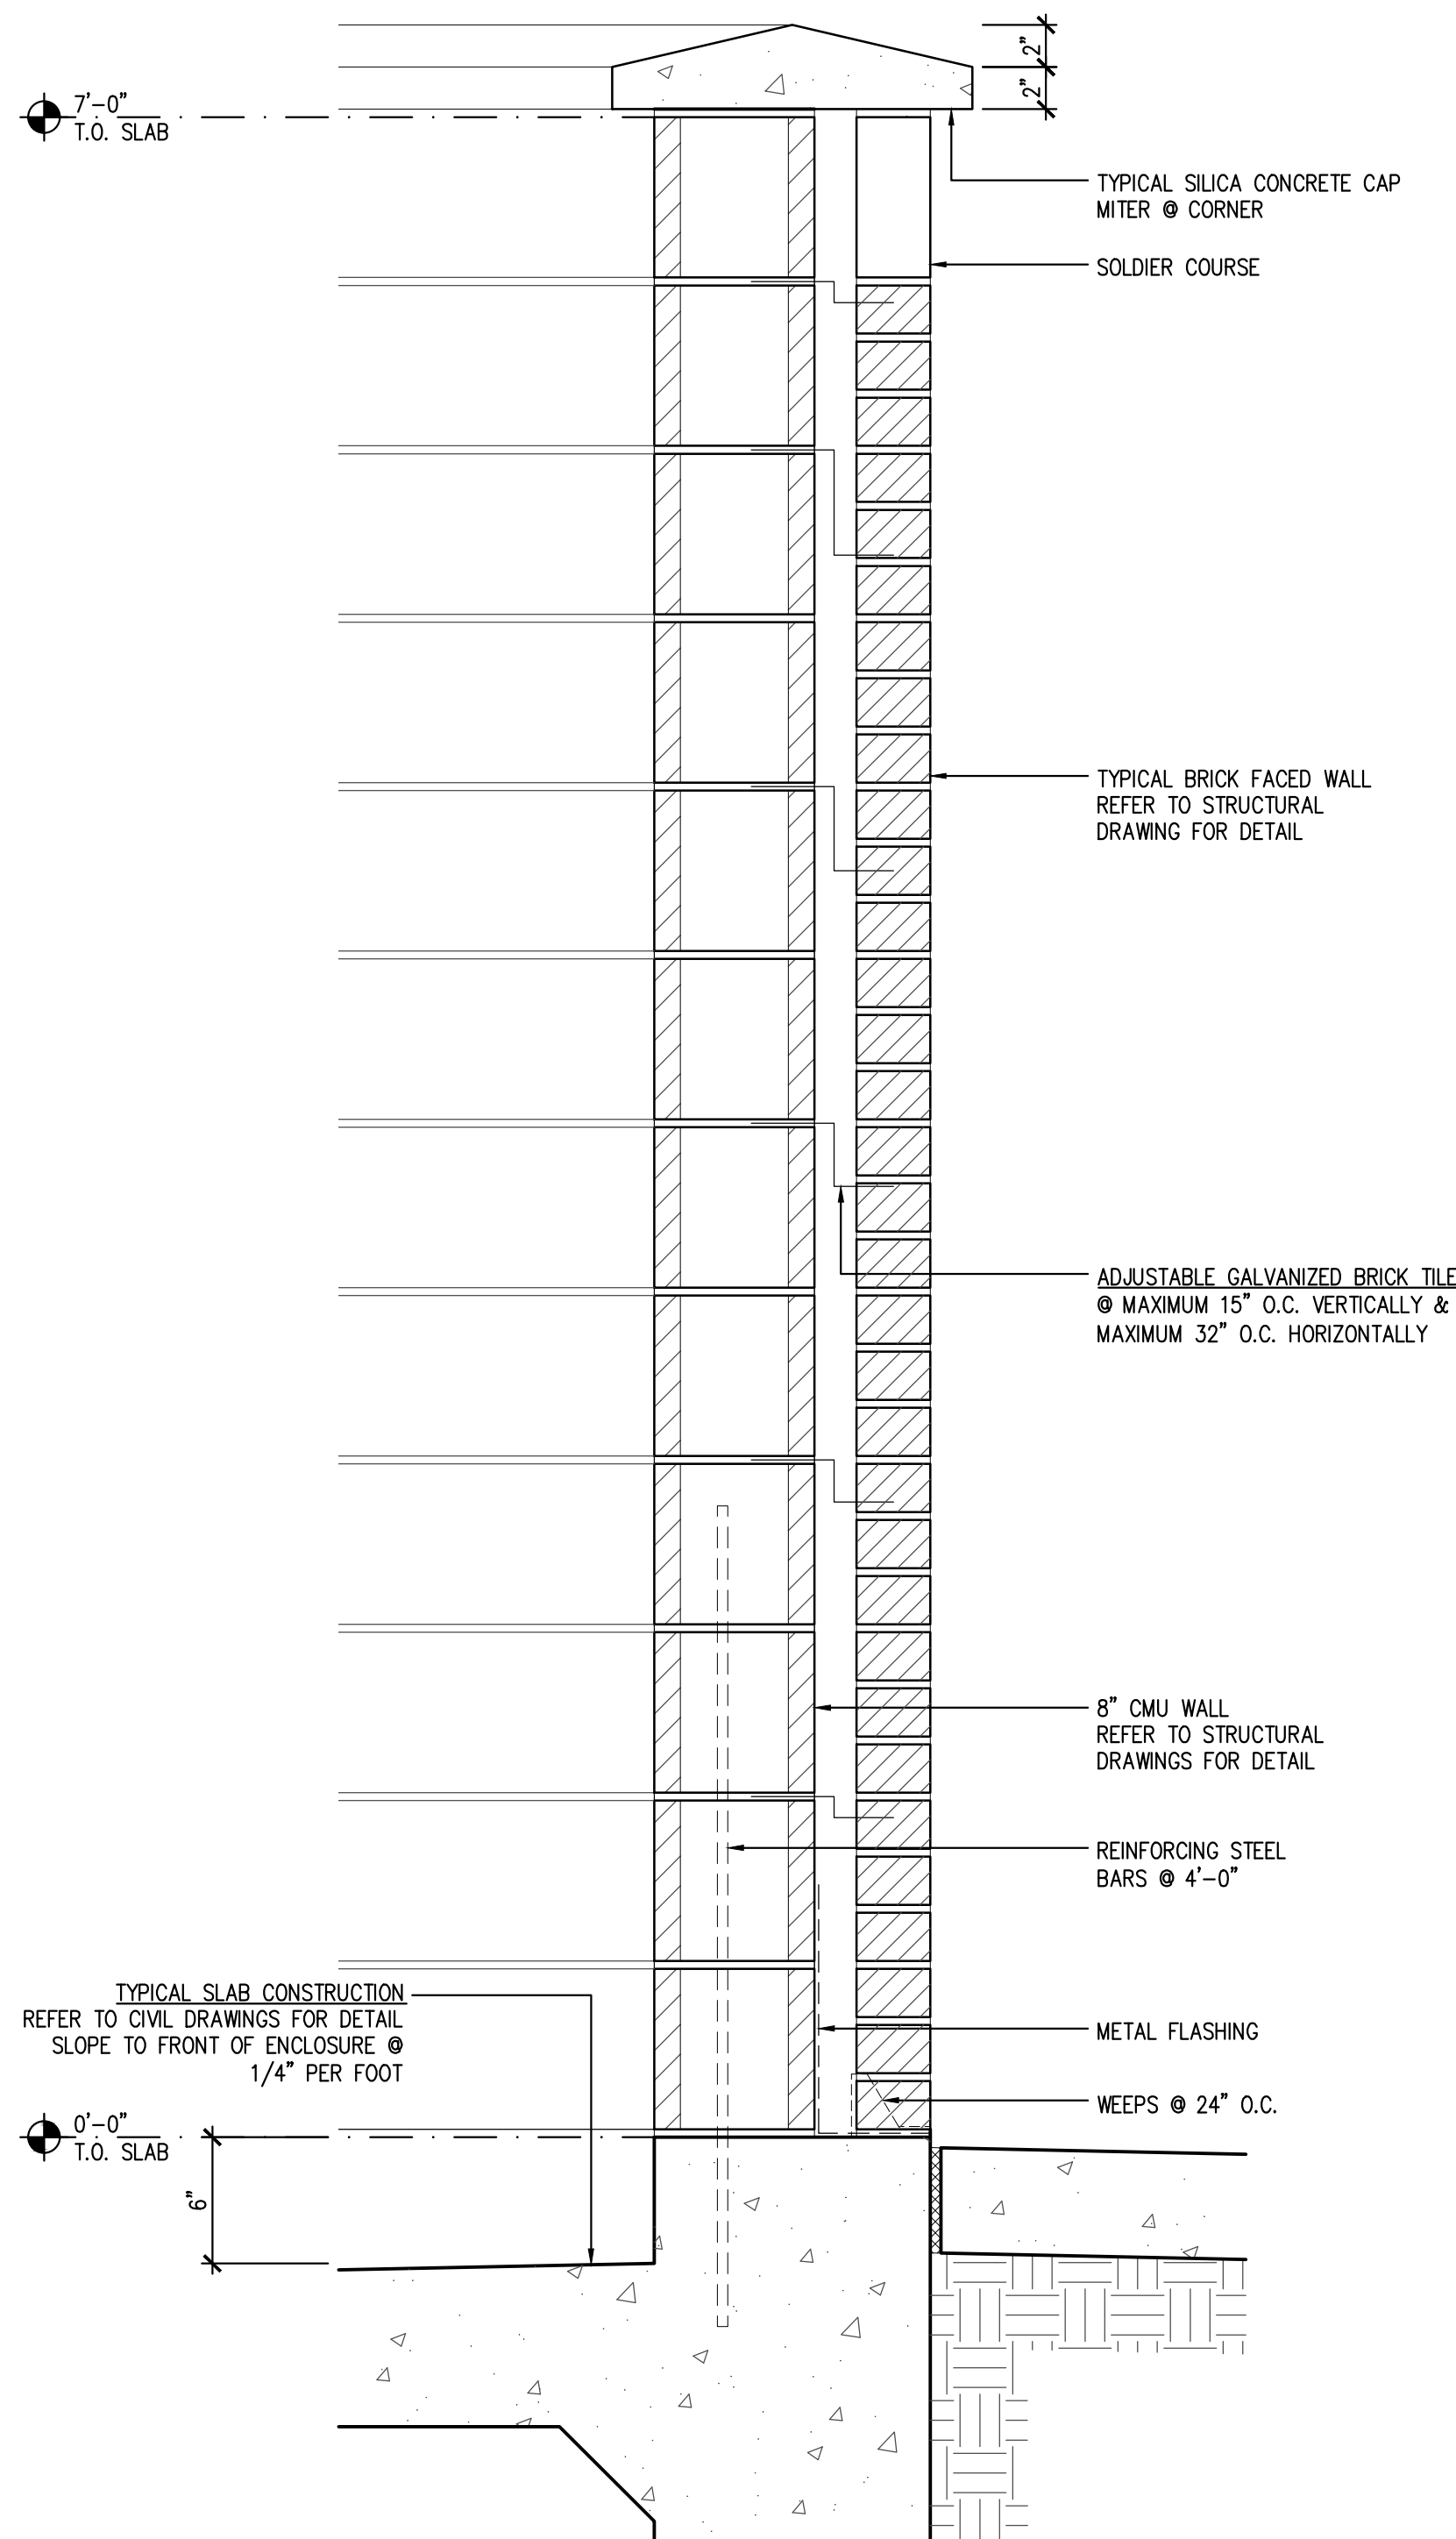


**A4 WALL DETAIL**  
SCALE: 1 1/2" = 1'-0"

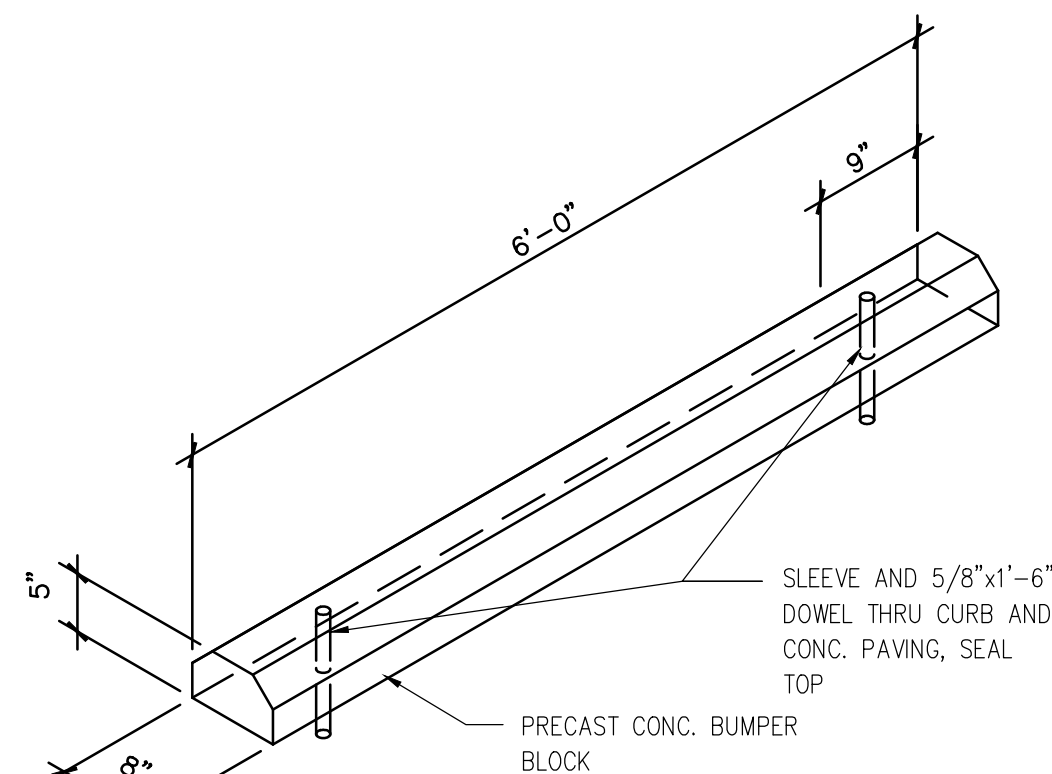


**B4 PRECAST PARKING BUMPER**  
SCALE: 1 1/2" = 1'-0"

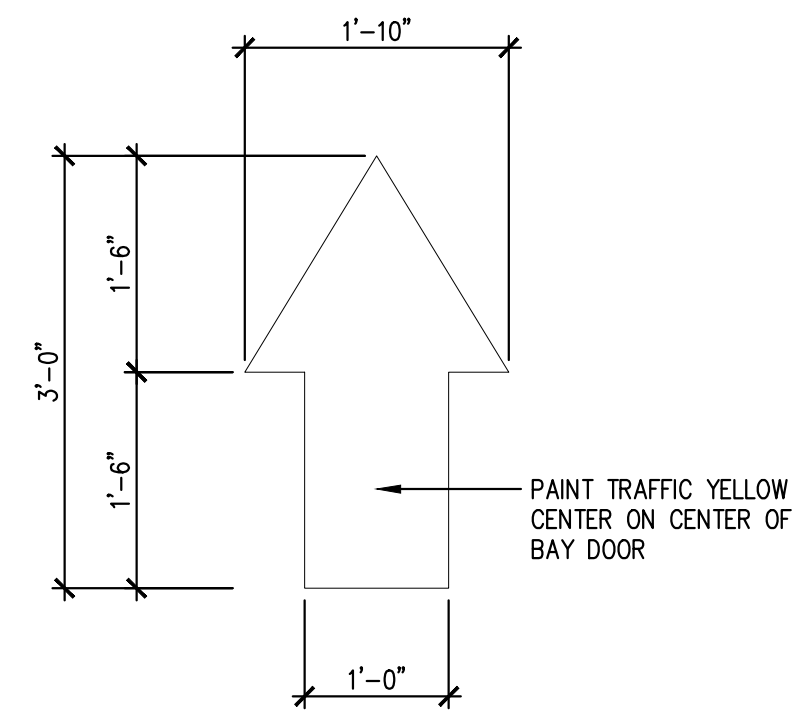


**B1 PAINTED TRAFFIC ARROW**  
SCALE: 3/4" = 1'-0"

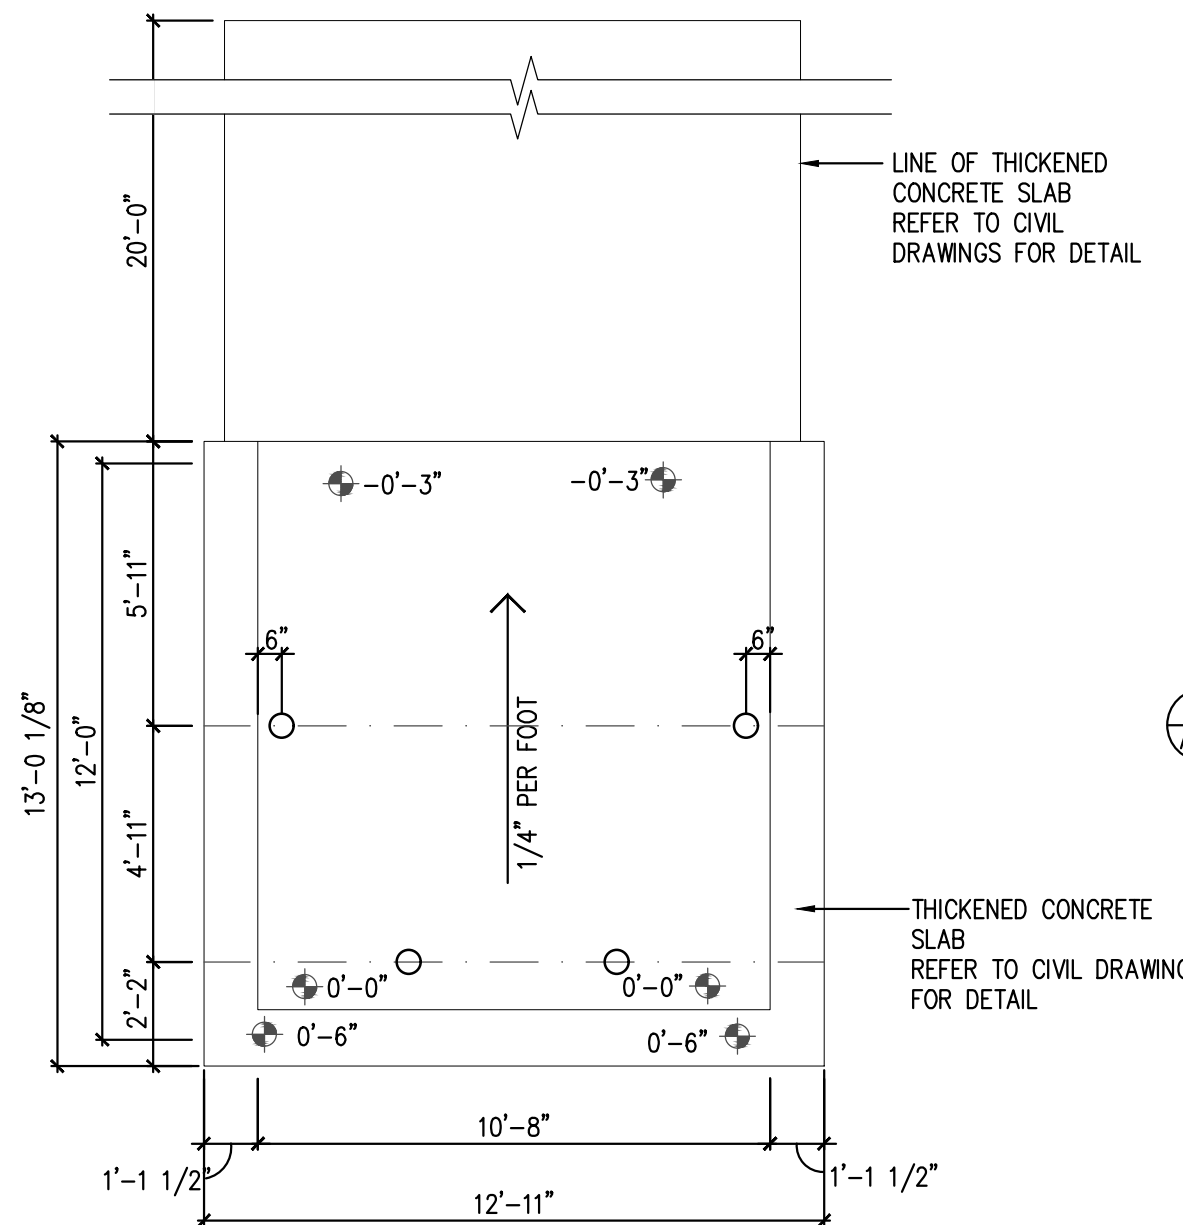

**B3 TRASH ENCLOSURE SLAB PLAN**  
SCALE: 1/4" = 1'-0"

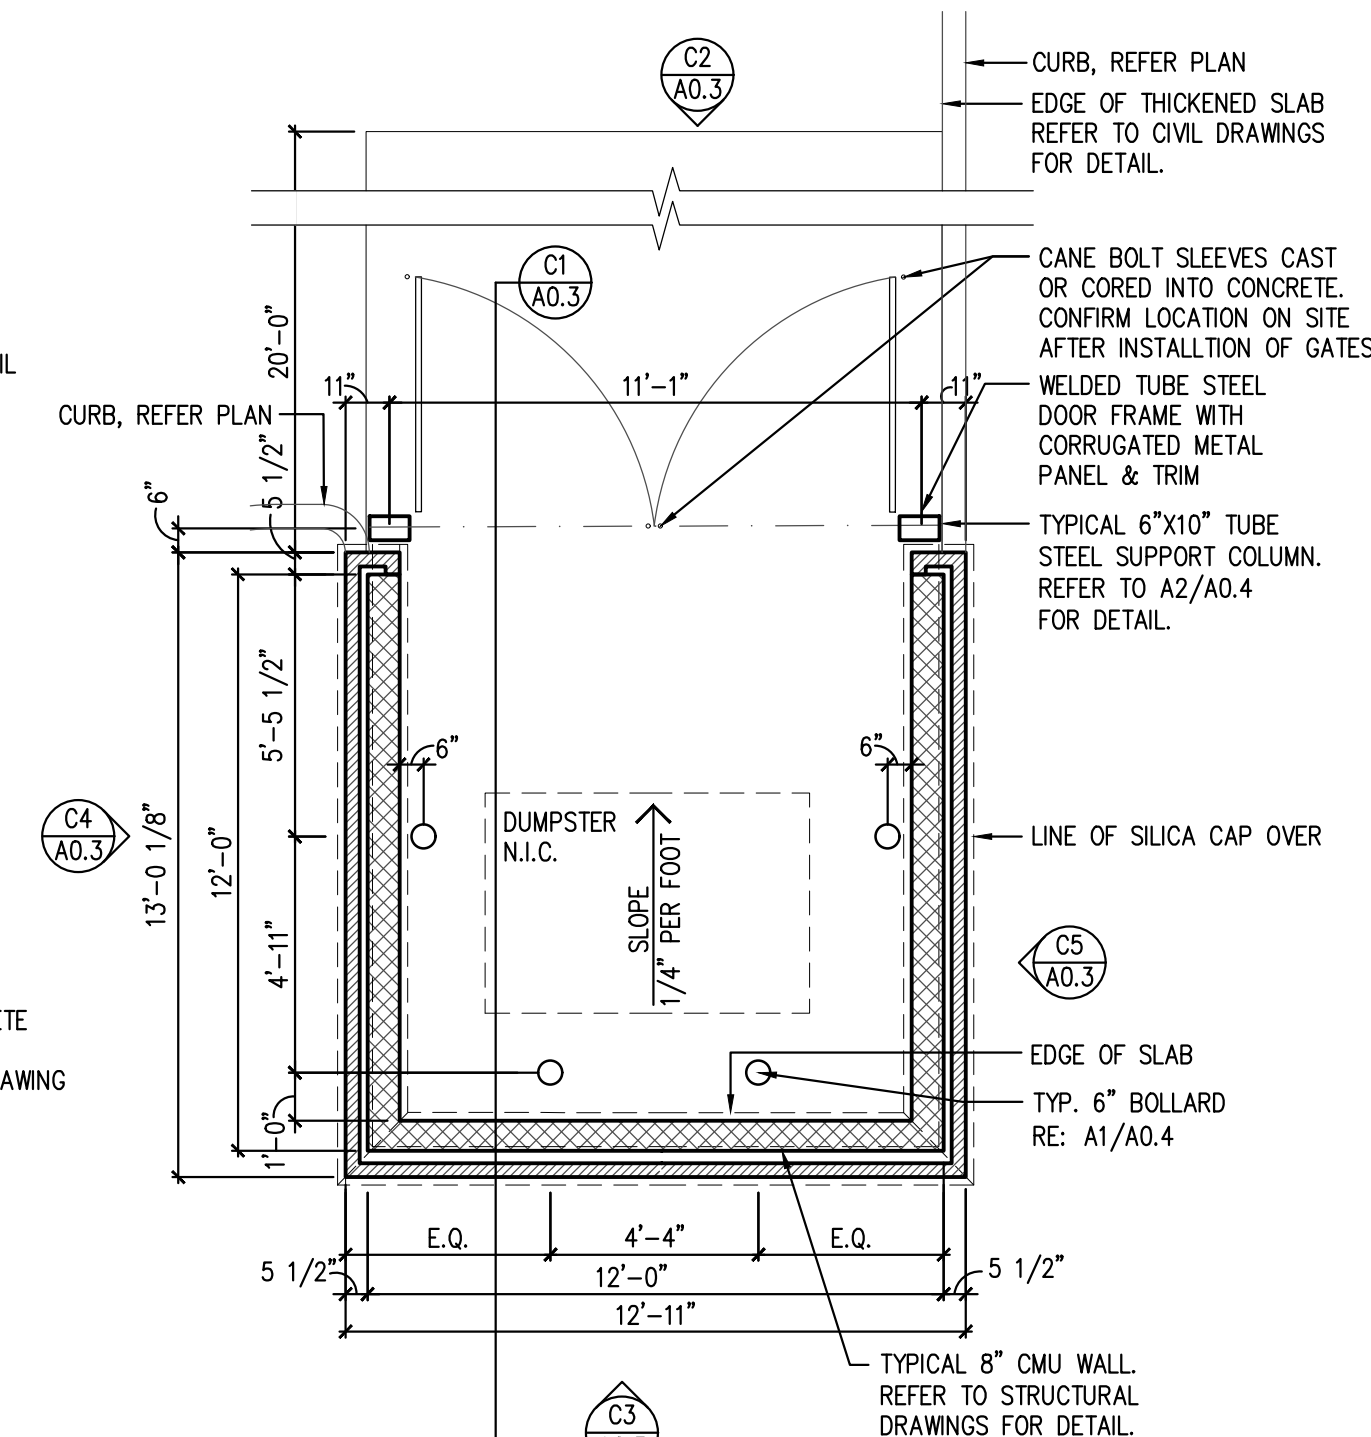


**B2 TRASH ENCLOSURE BUILDING PLAN**  
SCALE: 1/4" = 1'-0"

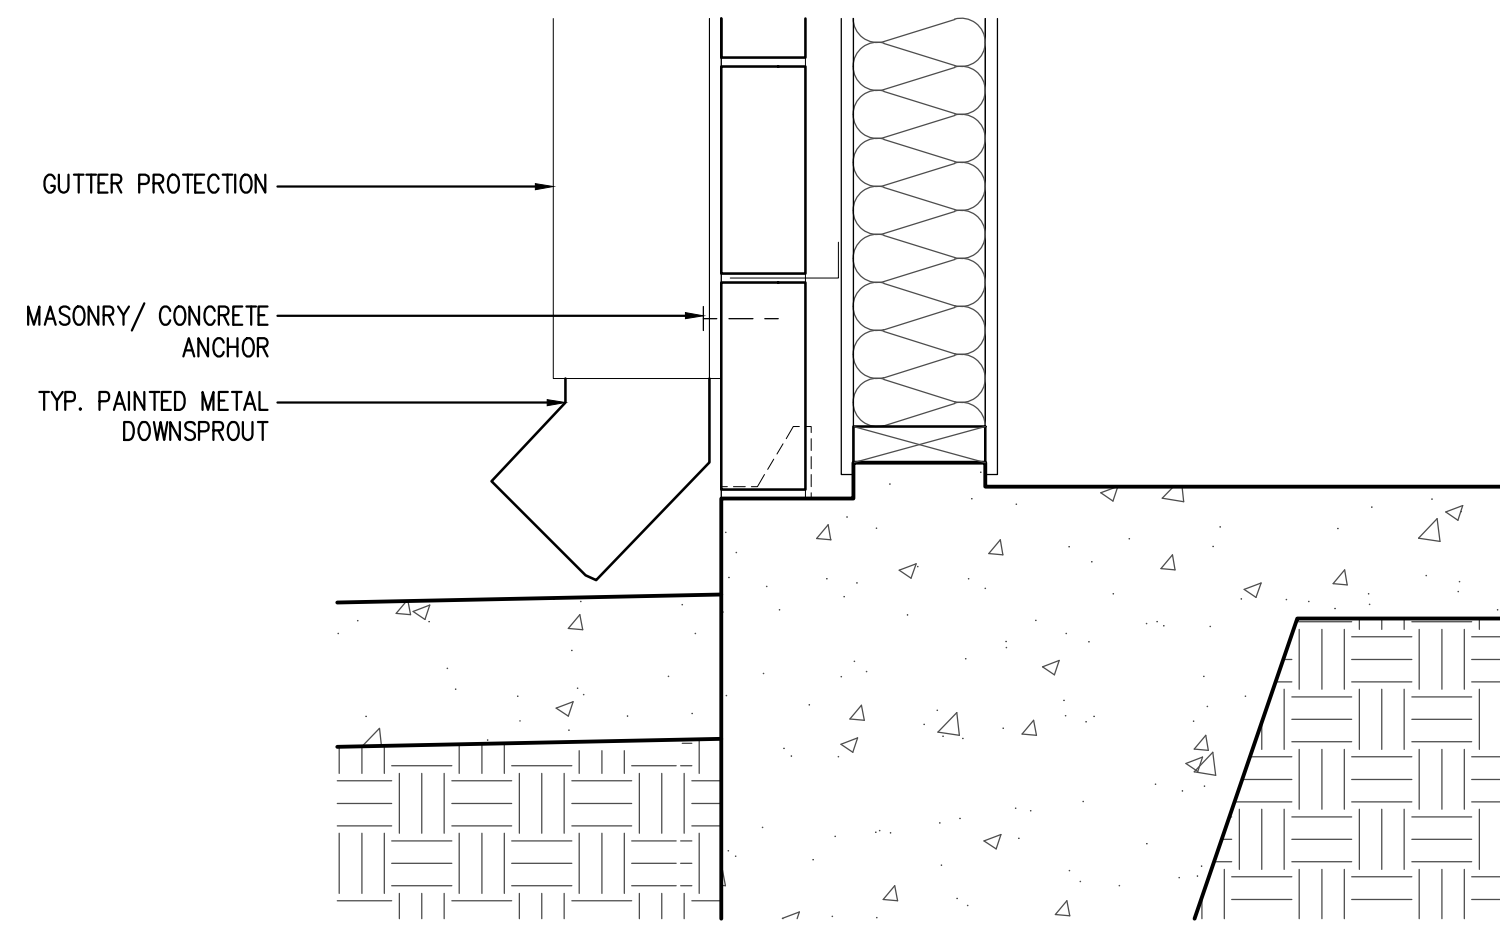

**A3 SLAB @ DOWNSPOUT DETAIL**  
SCALE: 1 1/2" = 1'-0"

**A1 NOT USED**

**A2 NOT USED**

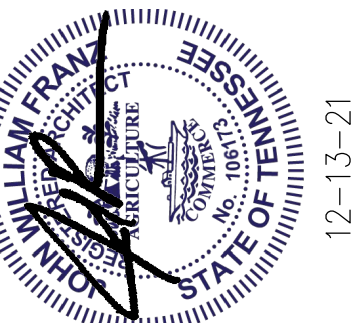

**JOHN FRANZ**  
architect

4055 International Plaza Suite 100  
Fort Worth, Texas 76109  
(817) 737-9922

**STRICKLAND BROTHERS**  
TBD NEW SALEM HWY  
MURFREESBORO, TN

Revisions:

File Name: 21286 A0.3  
Project No: 21286  
Date: 12/13/21  
Drawn By: T  
Checked By:

SHEET  
**A0.3**  
SITE DETAILS