




GATE COLUMN FOOTING	$1/2'' = 1'-0''$	18
----------------------------	------------------	-----------

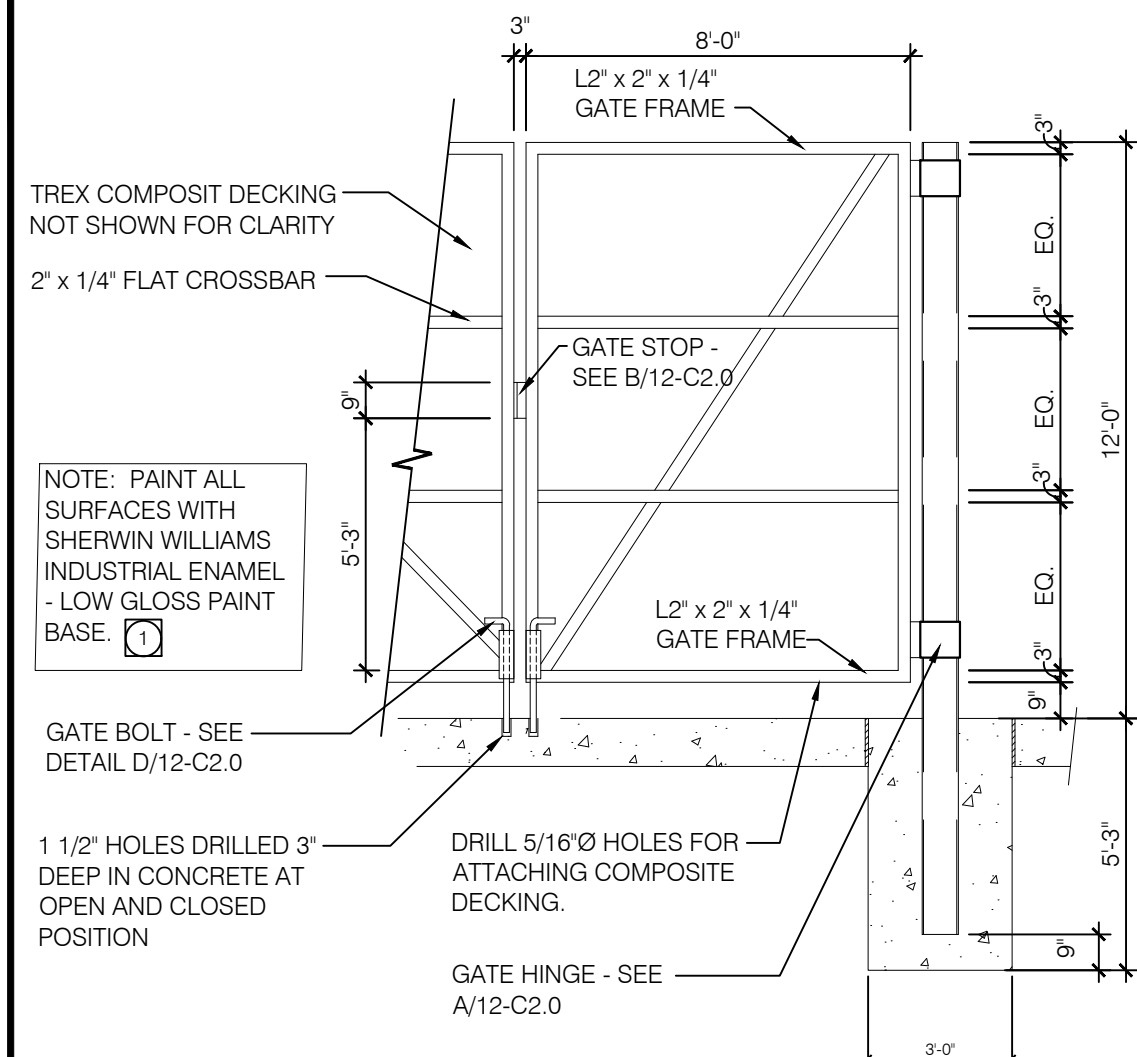


GATE DETAIL	$3/8" = 1'-0"$	14
--------------------	----------------	-----------

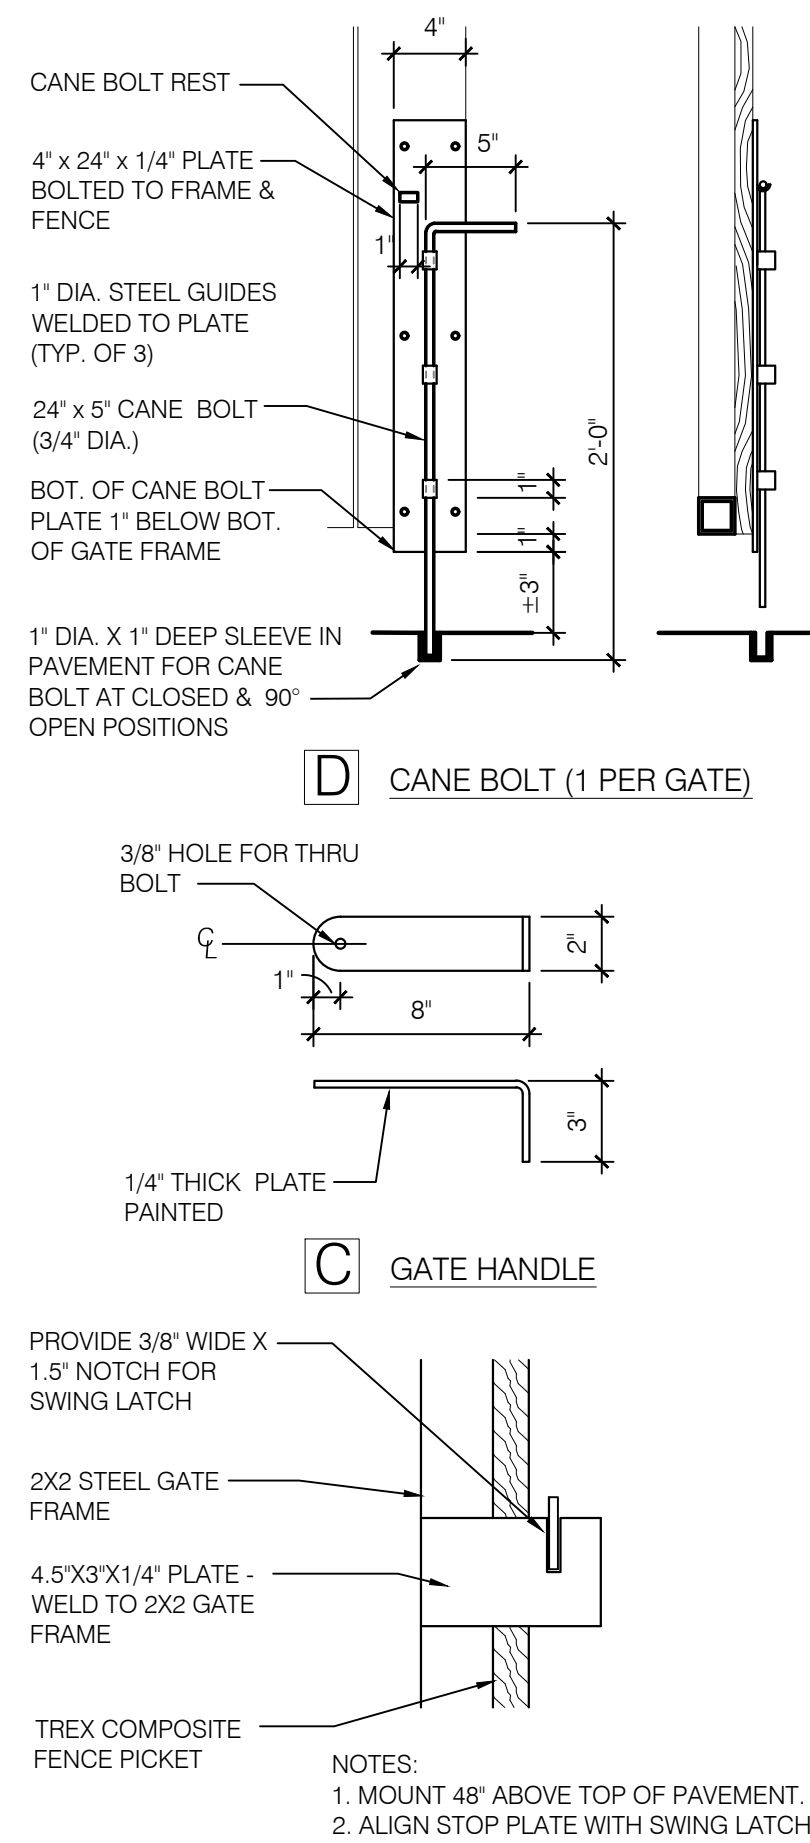


B STOP PLATE SECTION

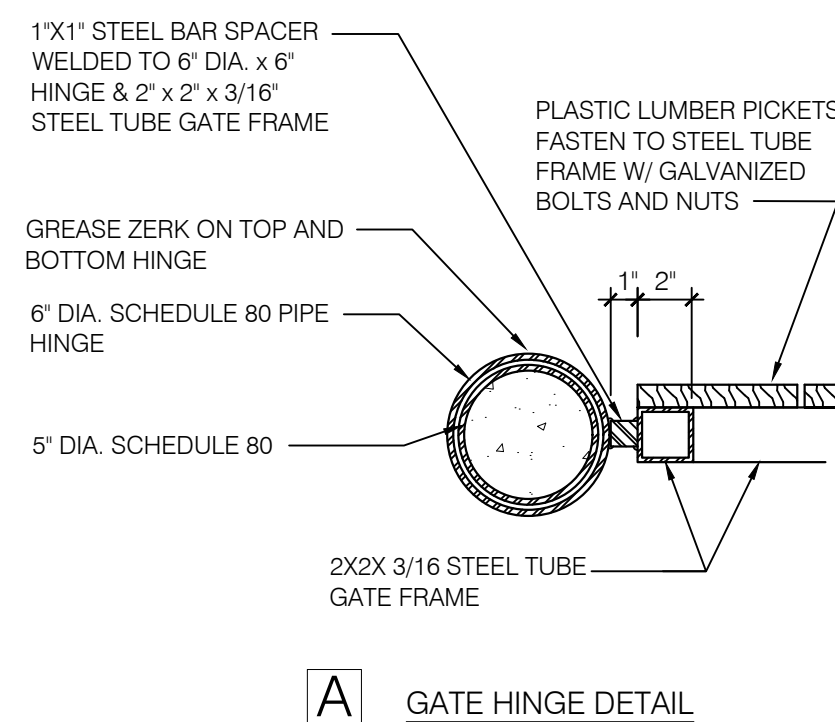


A GATE HINGE DETAIL

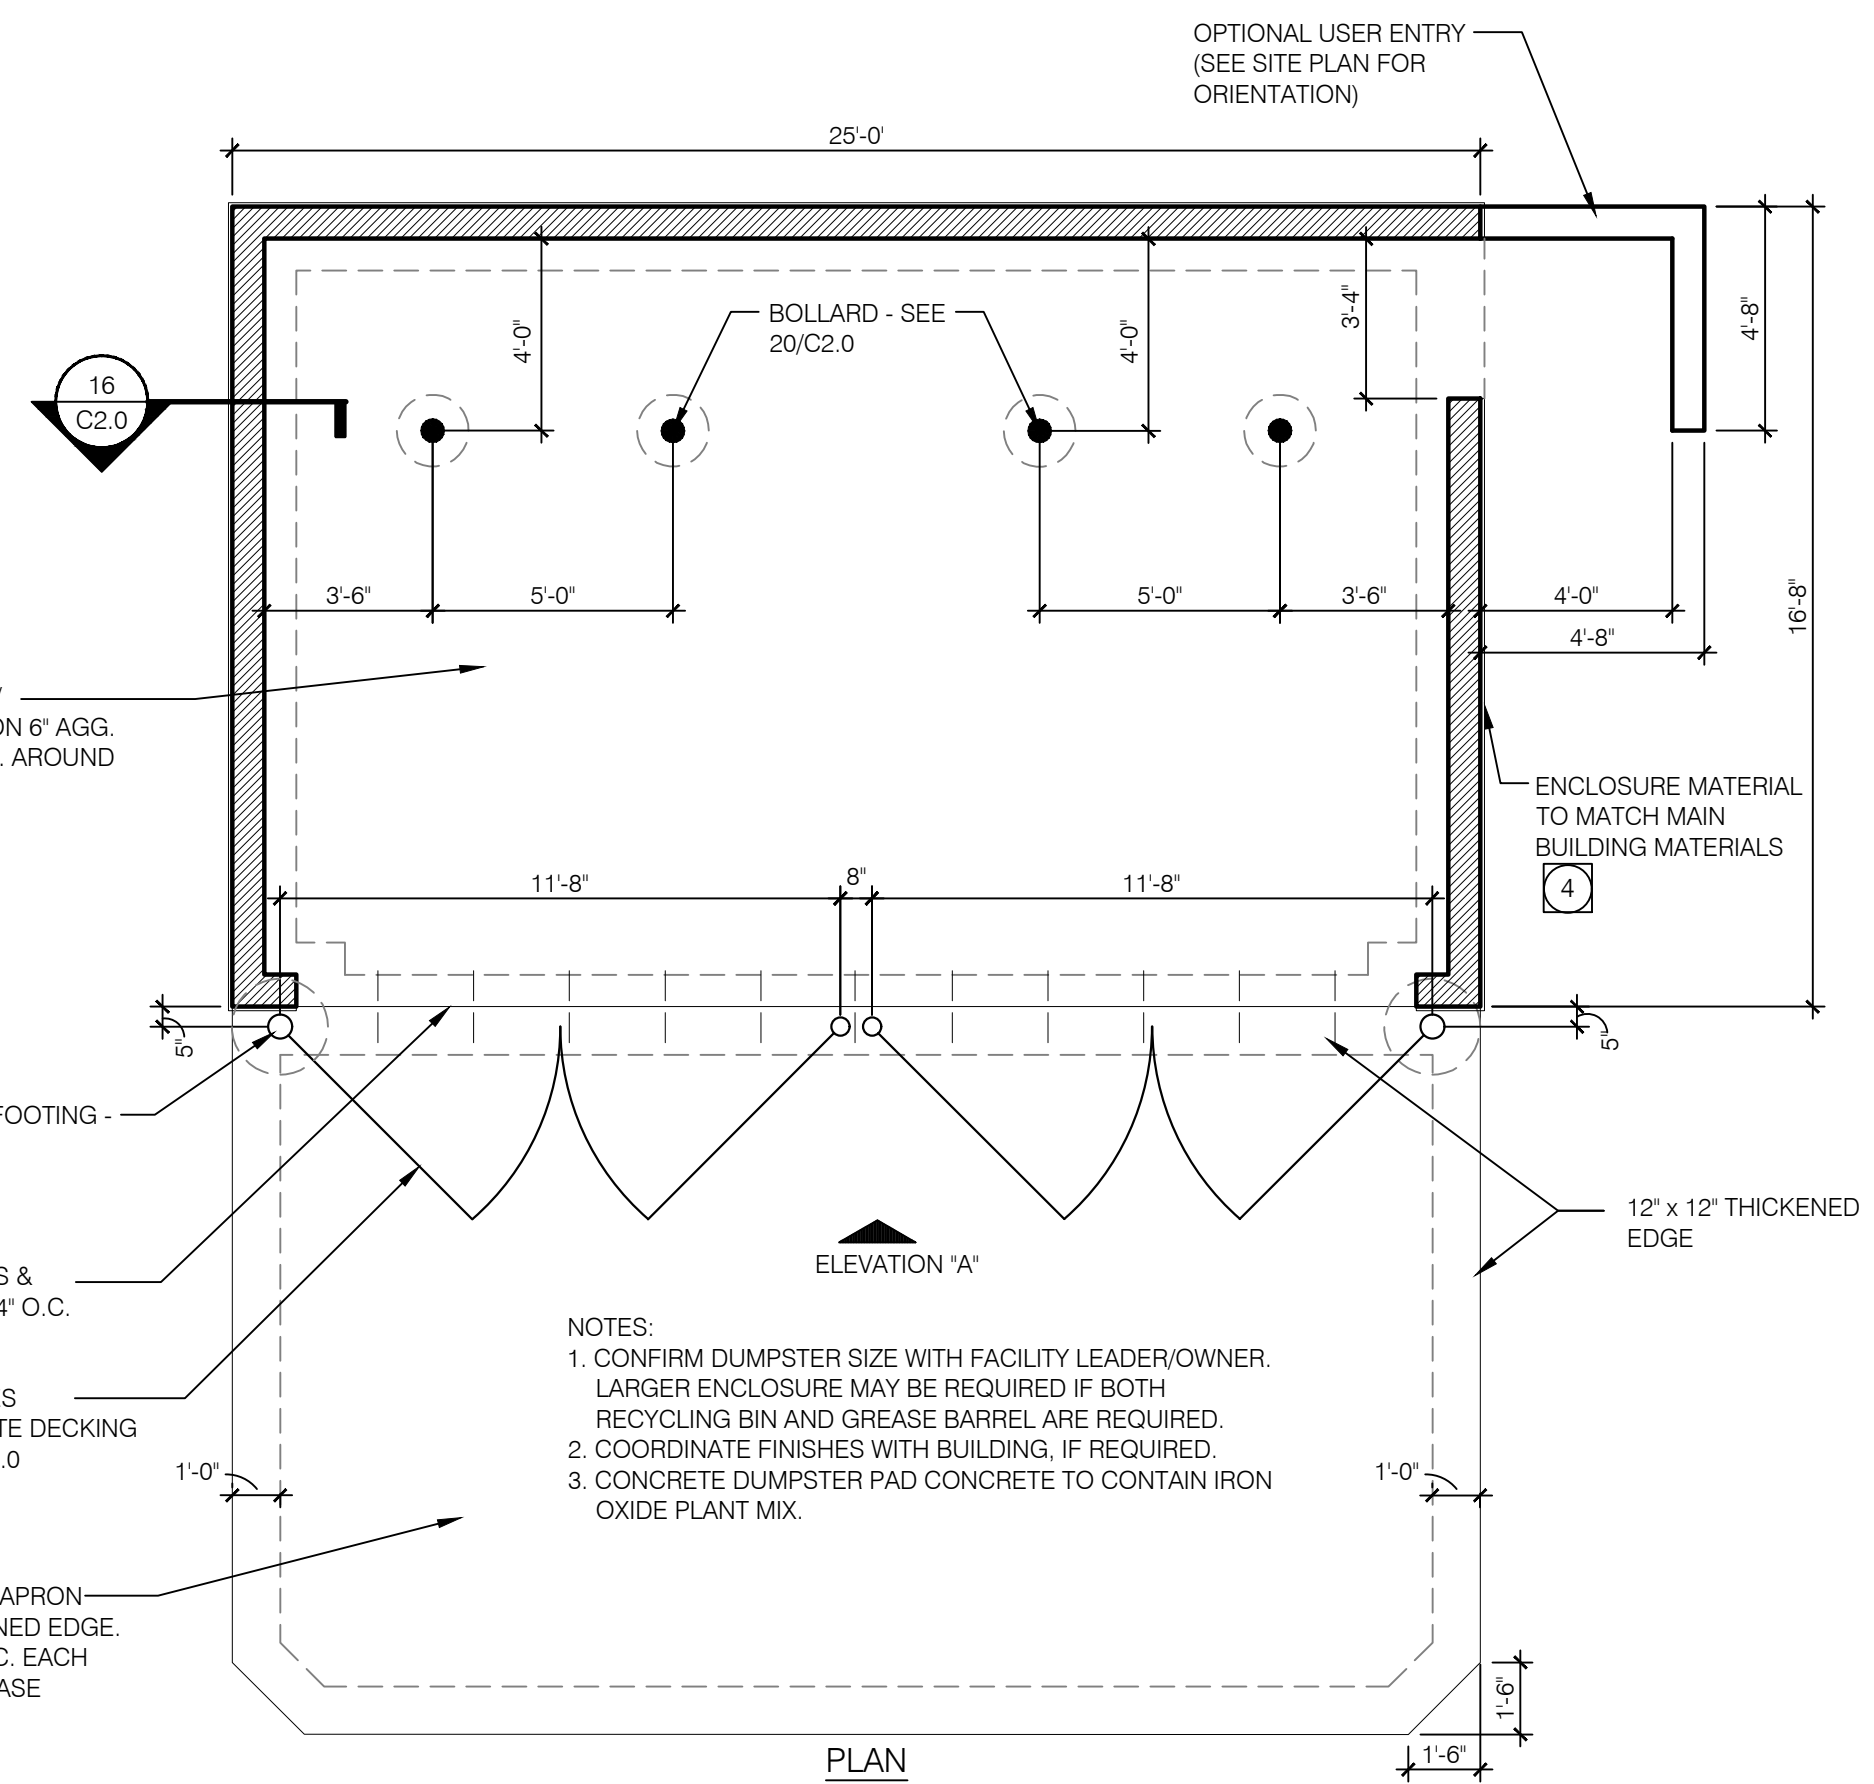


DUMPSTER PLAN 1/4" = 1'-0" A

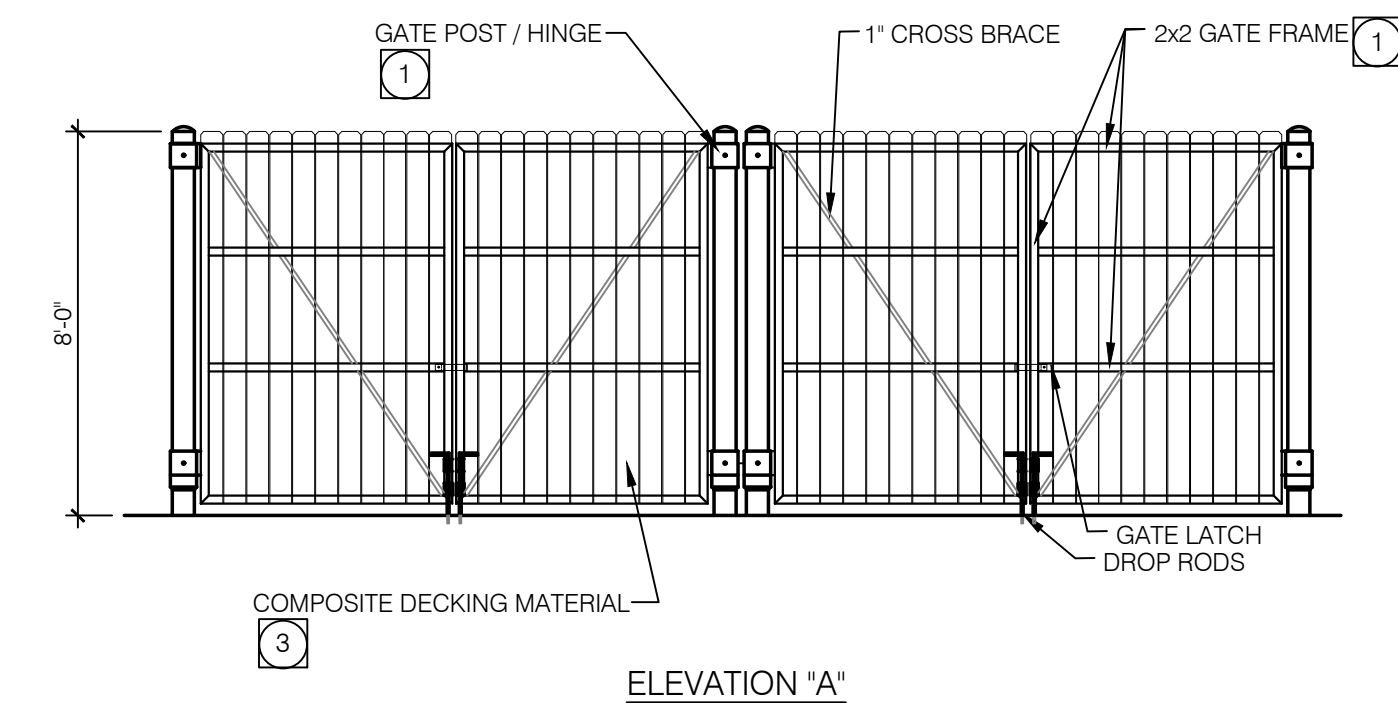


FRONT ELEVATION 1/4" = 1'-0" **3**

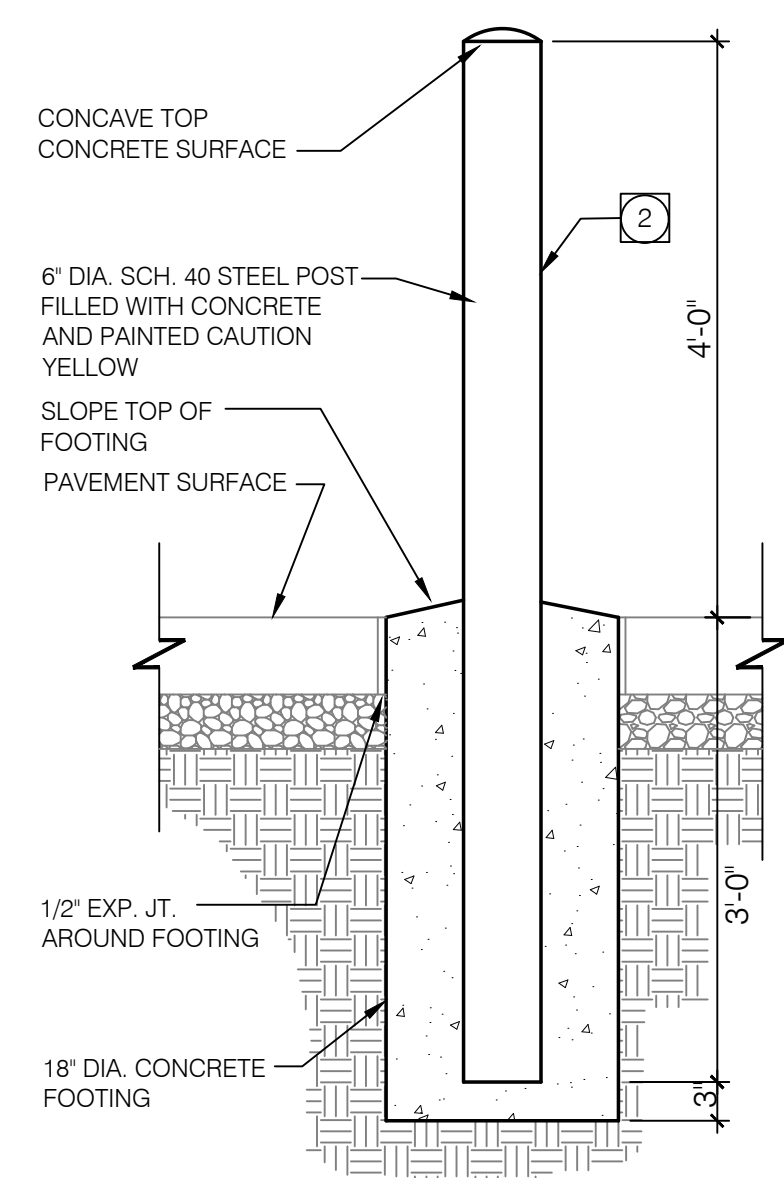

BOLLARD DETAIL 3/4" = 1'-0" **20**

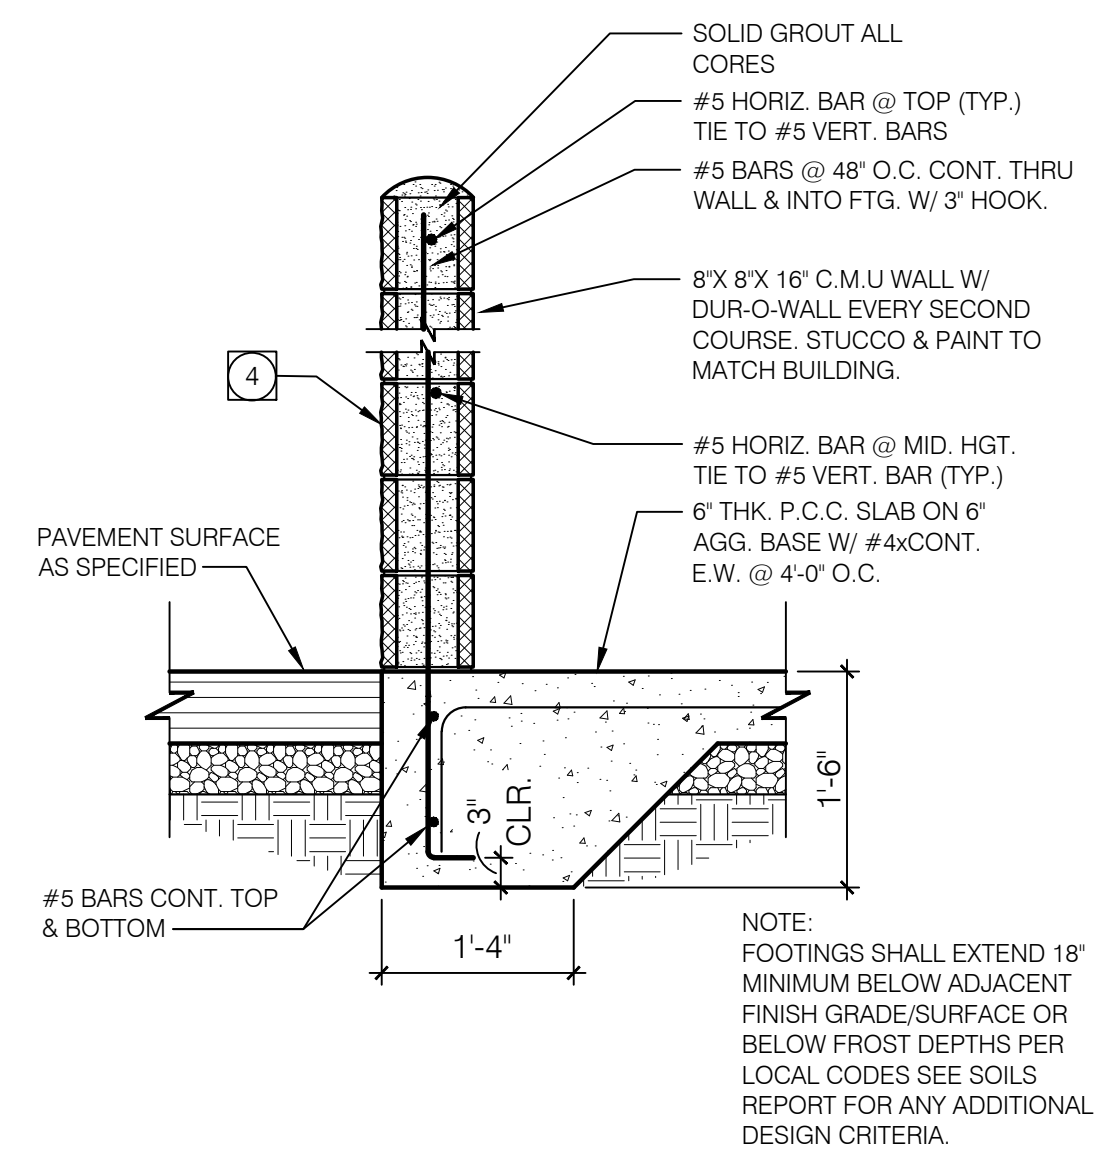

WALL SECTION	$3/4'' = 1'-0''$	16
---------------------	------------------	-----------

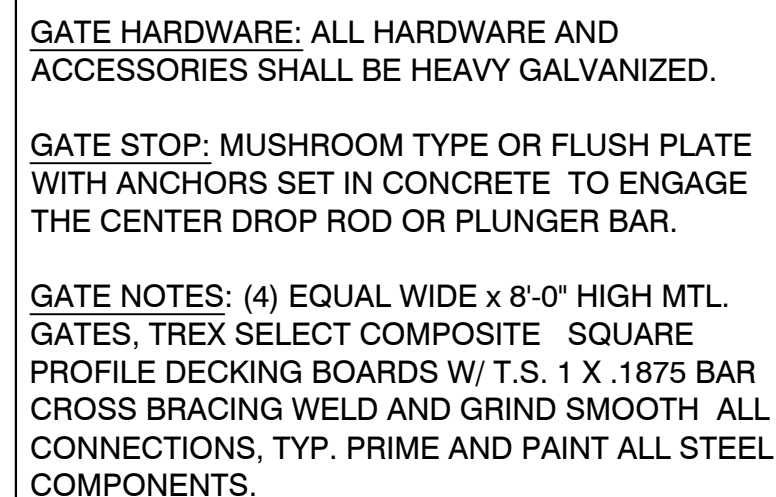

ENCLOSURE NOTES	N.T.S.	8
------------------------	--------	----------

SYMBOL	AREA	MANUFACTURER	COLOR
1	GATE FRAME COLOR	SHERWIN WILLIAMS	CYBERSPACE (SW7076)
2	PIPE BOLLARDS	SHERWIN WILLIAMS	CAUTION YELLOW
3	GATE FENCING	TREX SELECT	WINCHESTER GREY
4	DUMPSTER WALL	SHERWIN WILLIAMS	WORLDLY GRAY (SW7043)

SCHEDULE	N.T.S.	4
-----------------	--------	----------