



HA\KLV\PESK\DPESKE102 20 Nov 2018 - 3:12 pm

NOT USED 3
NOT TO SCALE E-102

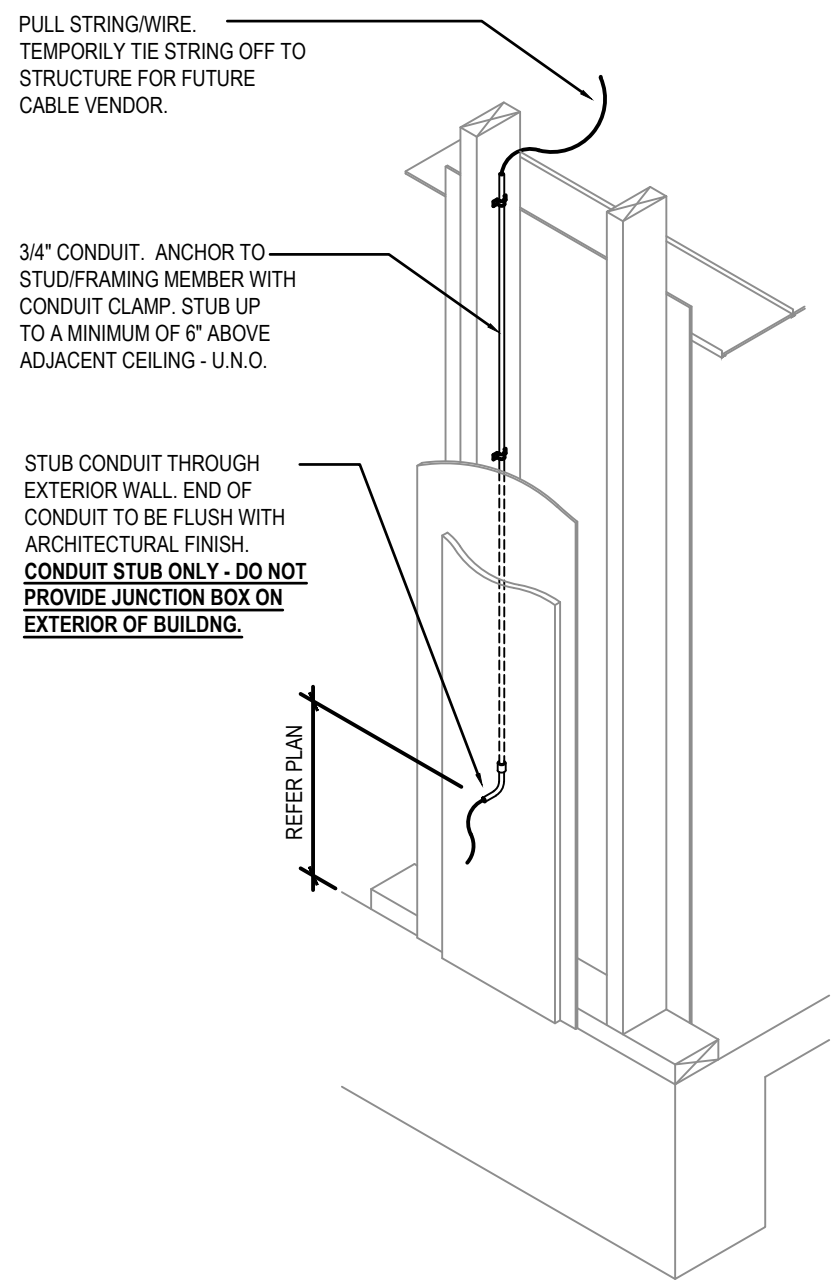

CONDUIT ROUGH-IN DETAIL 2
NOT TO SCALE E-102

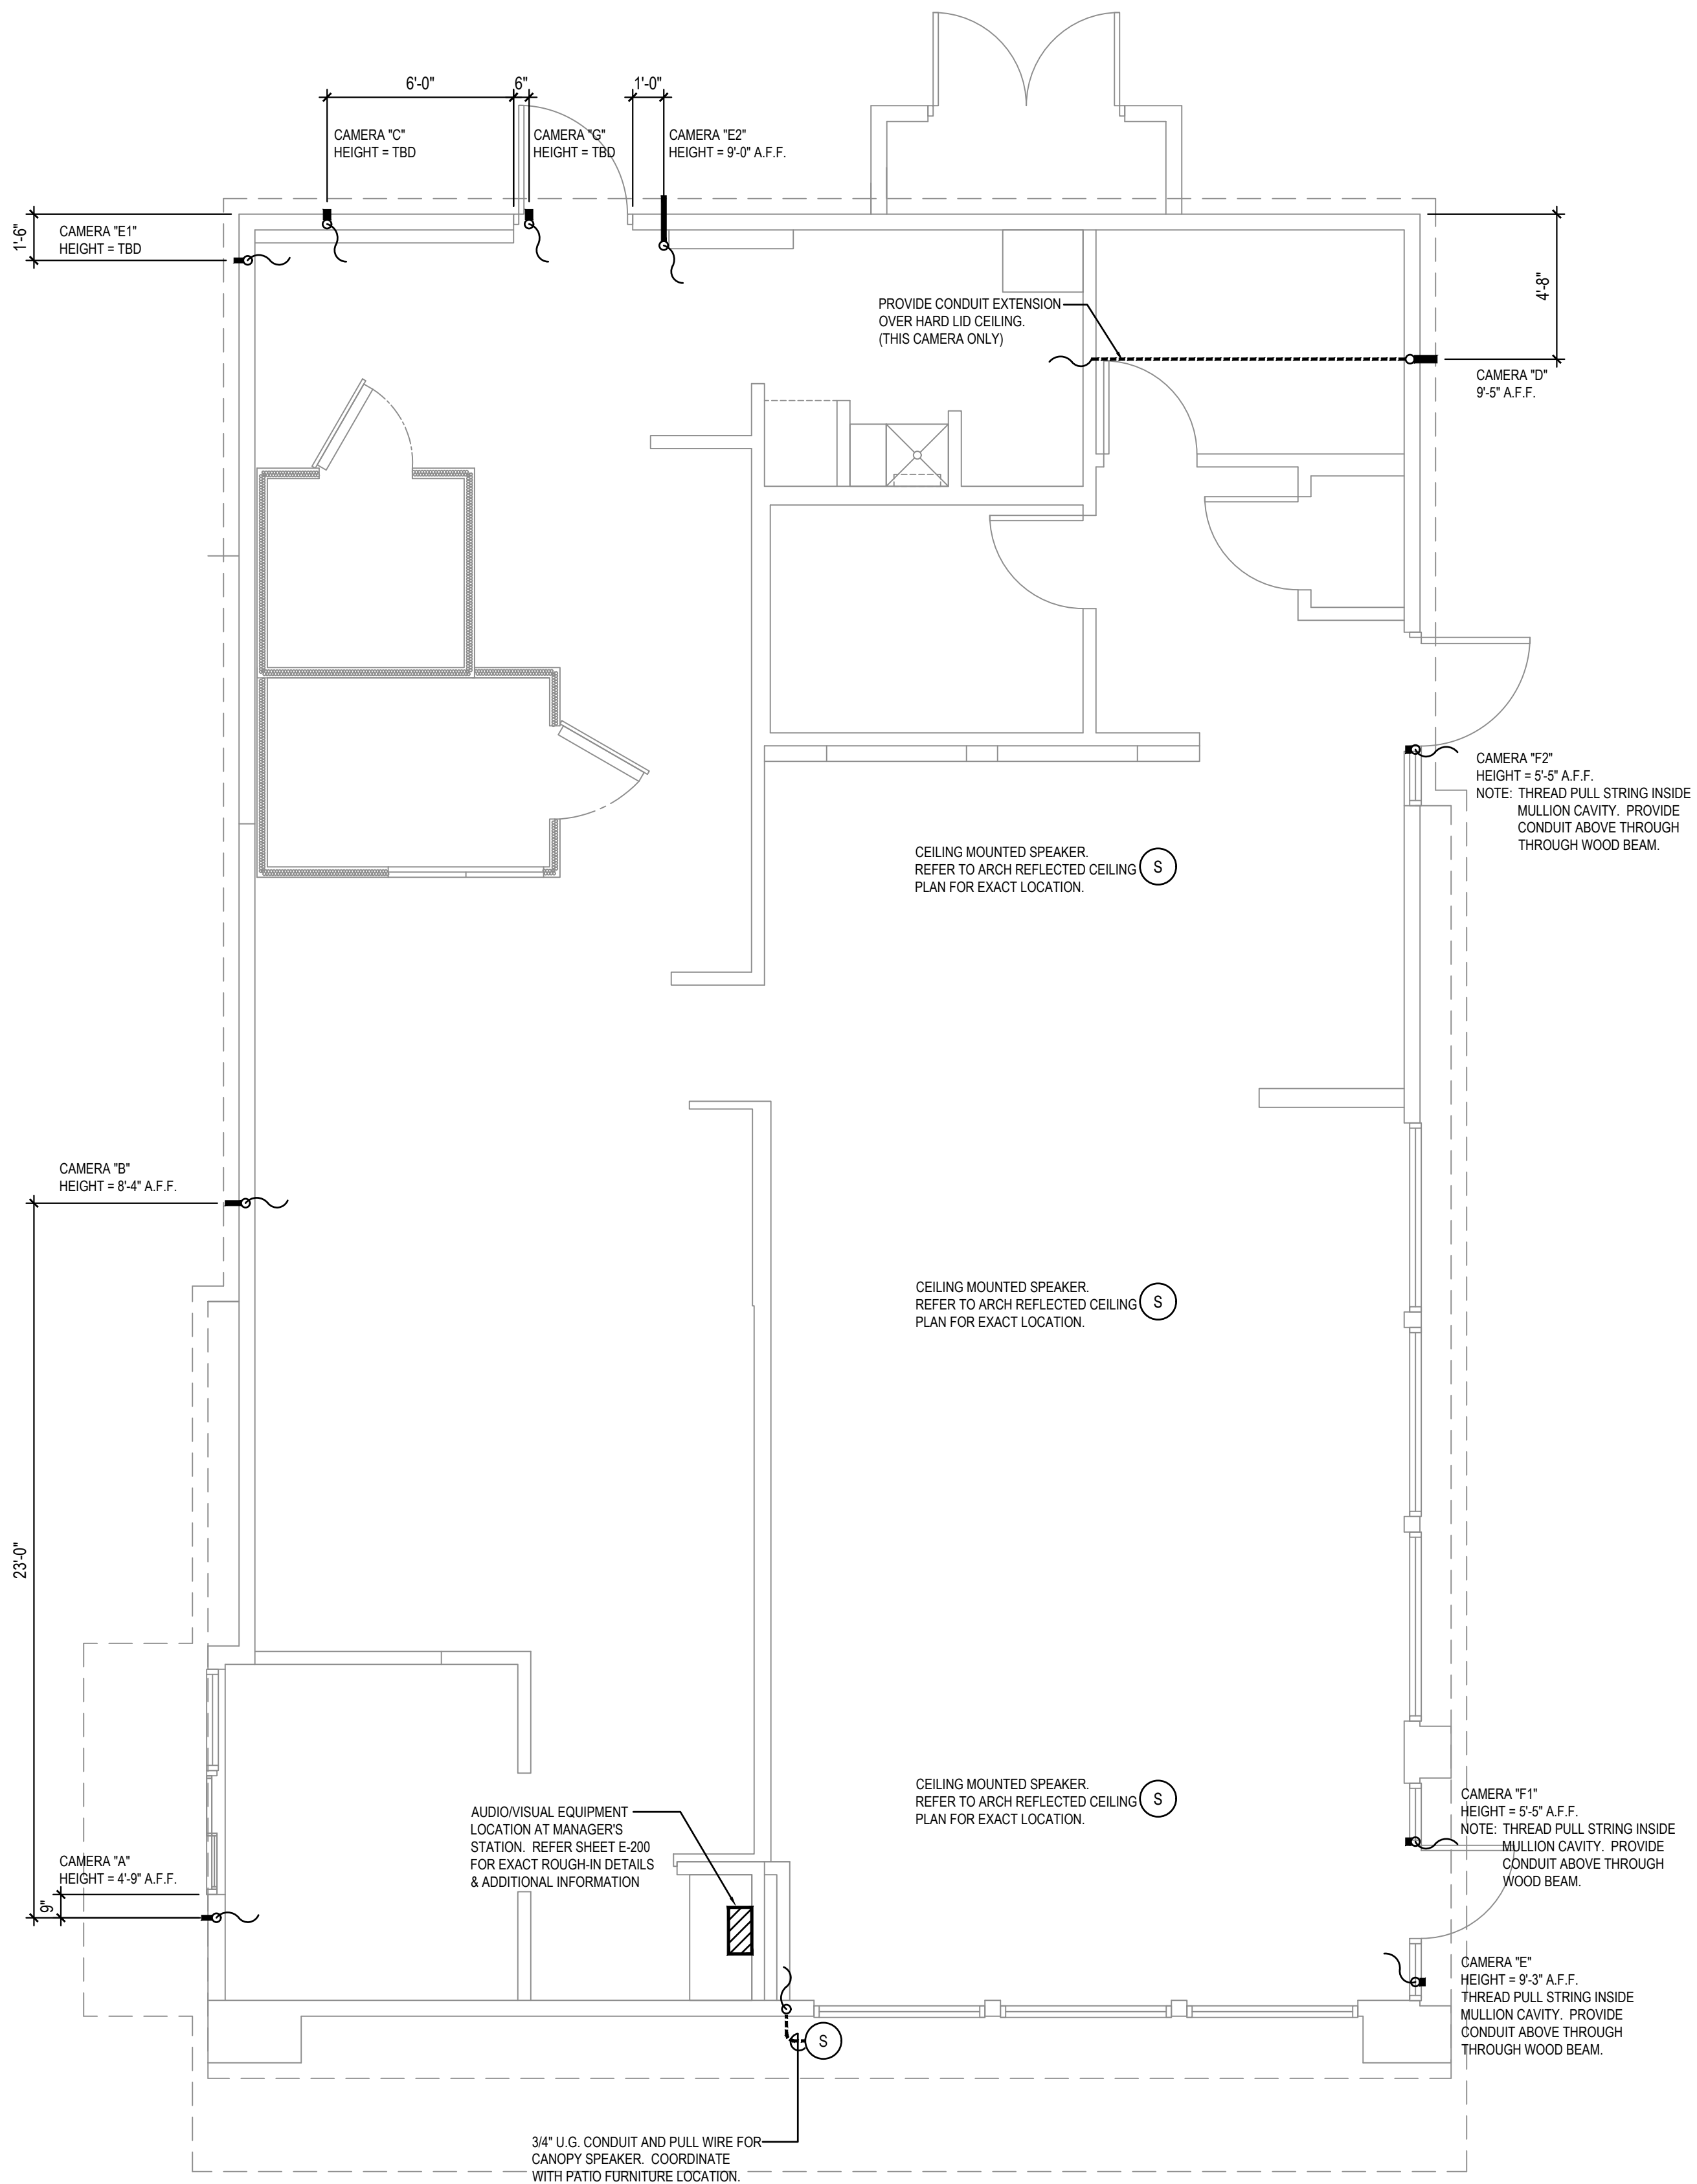

NOTE:
G.C./ELECTRICAL SUB TO
COORDINATE WITH PANDA
RESTAURANT PROJECT MANAGER
ON ANY CAMERA LOCATIONS TO BE
ADDED AND/OR OMITTED.

ACTUAL QUANTITY OF CAMERAS TO
BE VERIFIED BY G.C./ELECTRICAL
SUB WITH THE FOLLOWING CAMERA
VENDOR CONTACT.

ROBERT OROZCO
SR ACCOUNT MANAGER
INTERFACE SECURITY SYSTEMS
PHONE: 770-401-6752

SECURITY CAMERA PLAN 1
Scale= 1/4" = 1'-0" E-102



PANDA EXPRESS INC.
1683 Walnut Grove Ave.
Rosemead, California
91770
Telephone: 626.799.9898
Facsimile: 626.372.8288

All ideas, designs, arrangement and plans indicated or represented by this drawing are the property of Panda Express Inc. and were created for use on this specific project. None of these ideas, designs, arrangements or plans may be used by or disclosed to any person, firm, or corporation without the written permission of Panda Express Inc.

REVISIONS:		
ISSUE DATE:		
1ST	PERMIT SET	10-05-18
2ND	BID SET	11-20-18

DRAWN BY: BEN

PANDA PROJECT #: S8-19-D6462
ARCH PROJECT #: 180044.013



PANDA EXPRESS
TRUE WARM & WELCOME 2200
CONESTOGA PKWY & HISTORICAL TRAIL
SHEPHERDSVILLE, KY 40165

E-102

SECURITY CAMERA PLAN

BID SET 11.20.2018