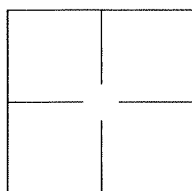


# CORNER RECORD

Agency Index BK 140 PG 23Document Number CR 14632City of UNINCORPORATED AREACounty of ALAMEDA, CaliforniaBrief Legal Description ALAMEDA COUNTY MONUMENT JT98U2

## CORNER TYPE

Government Corner ☐ Control ☐  
Meander ☐ Property ☐  
Rancho ☐ Other ☒

Date of Survey 2020-08-06

## COORDINATES (Optional)

N. \_\_\_\_\_ E. \_\_\_\_\_

Elevation \_\_\_\_\_

Units Metric ☐ U.S. Survey Foot ☐

Horizontal Datum \_\_\_\_\_

Zone \_\_\_\_\_ Epoch Date \_\_\_\_\_

Vertical Datum: \_\_\_\_\_

☐ Complies with Public Resources Code §§8801-8819☐ Complies with Public Resources Code §§8890-8902PLS Act Ref.: ☐ 8765(d) ☒ 8771 ☐ 8773

Other: \_\_\_\_\_

Corner/ Monument: ☒ Left as found ☐ Established ☐ Rebuilt ☒ Pre-Construction  
☐ Found and tagged ☐ Reestablished ☒ Referenced ☐ Post-Construction

Narrative of corner identified and monument as found and set or reset:

☒ See sheet #2 for description(s):

ALAMEDA COUNTY MONUMENT JT98U2

## SURVEYOR'S STATEMENT

This Corner Record was prepared by me or under my direction in conformance with


the Professional Land Surveyor's Act on 30 November, 2020.Signed [Signature] P.L.S. or R.C.E. No.: 8040


## COUNTY SURVEYOR'S STATEMENT

This Corner Record was received \_\_\_\_\_, \_\_\_\_\_ and examined

and filed AUG 14 2021Signed D. Ian Wilson P.L.S. or R.C.E. No.: 7010Title ALAMEDA COUNTY SURVEYOR

County Surveyor's Comment

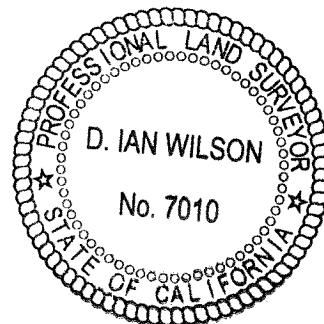

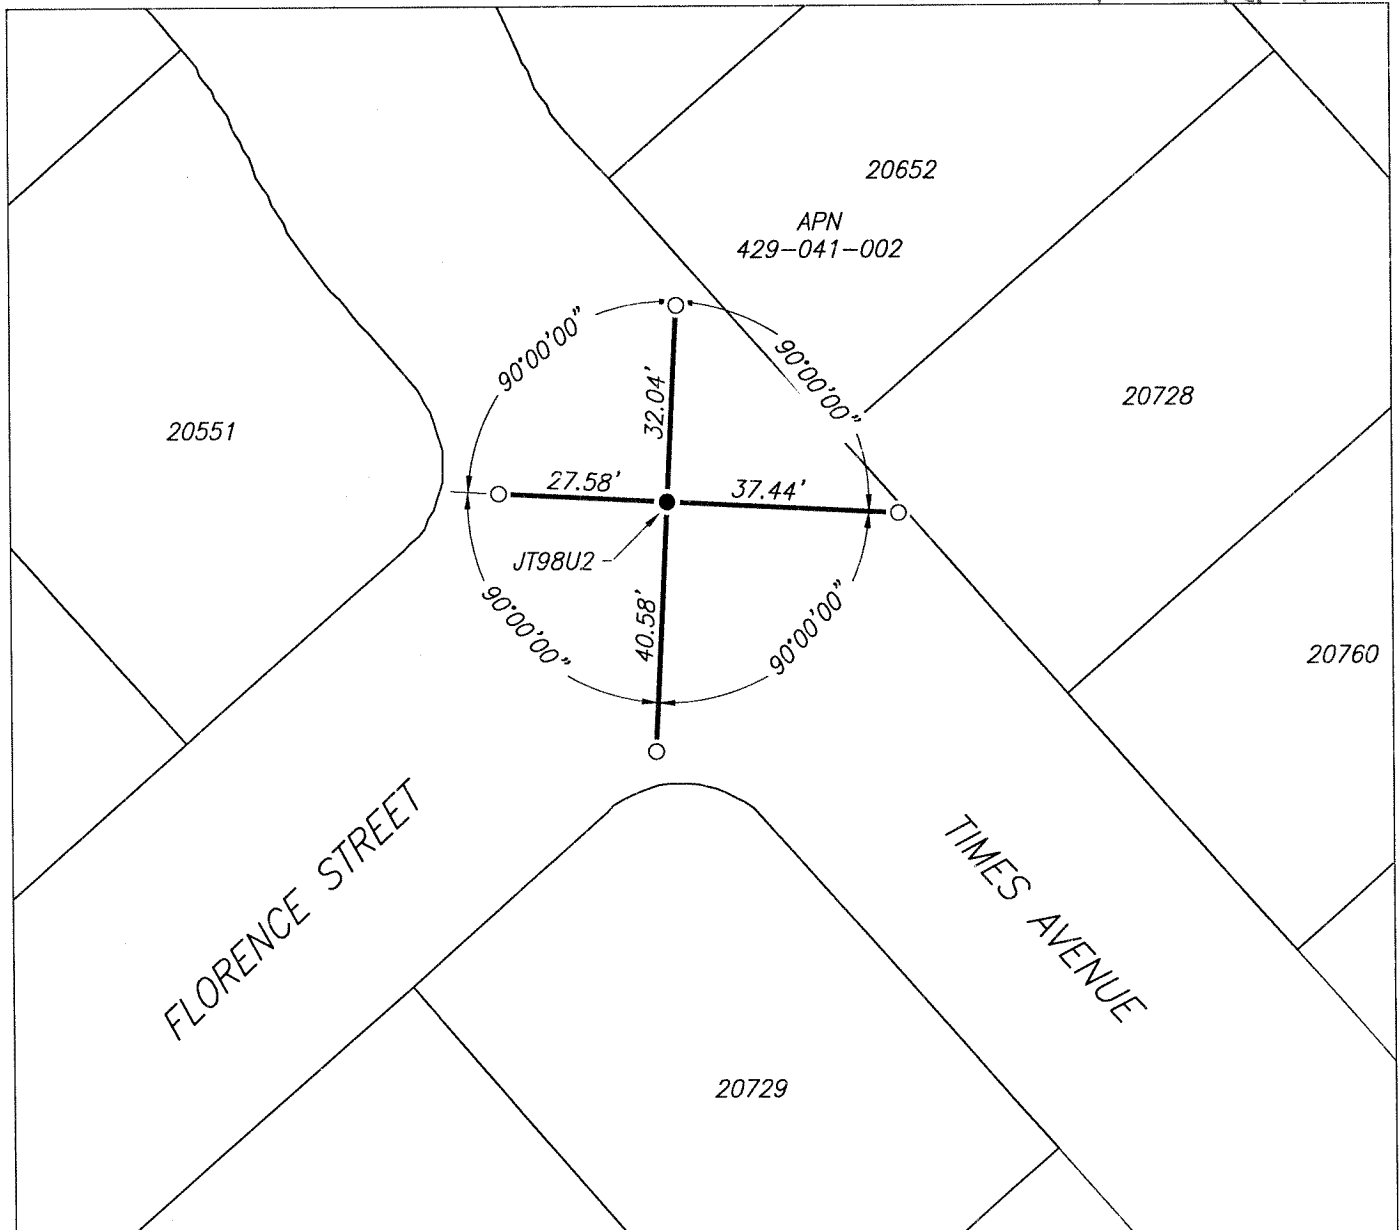

# LEGEND

- FOUND 1/8" ROD IN CONCRETE, IN MONUMENT WELL, PER (A)
- SET CUT CROSS IN CONCRETE
- 20729 REFERENCE STREET ADDRESS
- APN ASSESSORS PARCEL NUMBER

# REFERENCES

- (A) PARCEL MAP NO. 6758, FILED FOR RECORD ON OCTOBER 5, 1995, IN BOOK 221 OF PARCEL MAPS, AT PAGE 37, ALAMEDA COUNTY RECORDS

SCALE 1" = 30'